
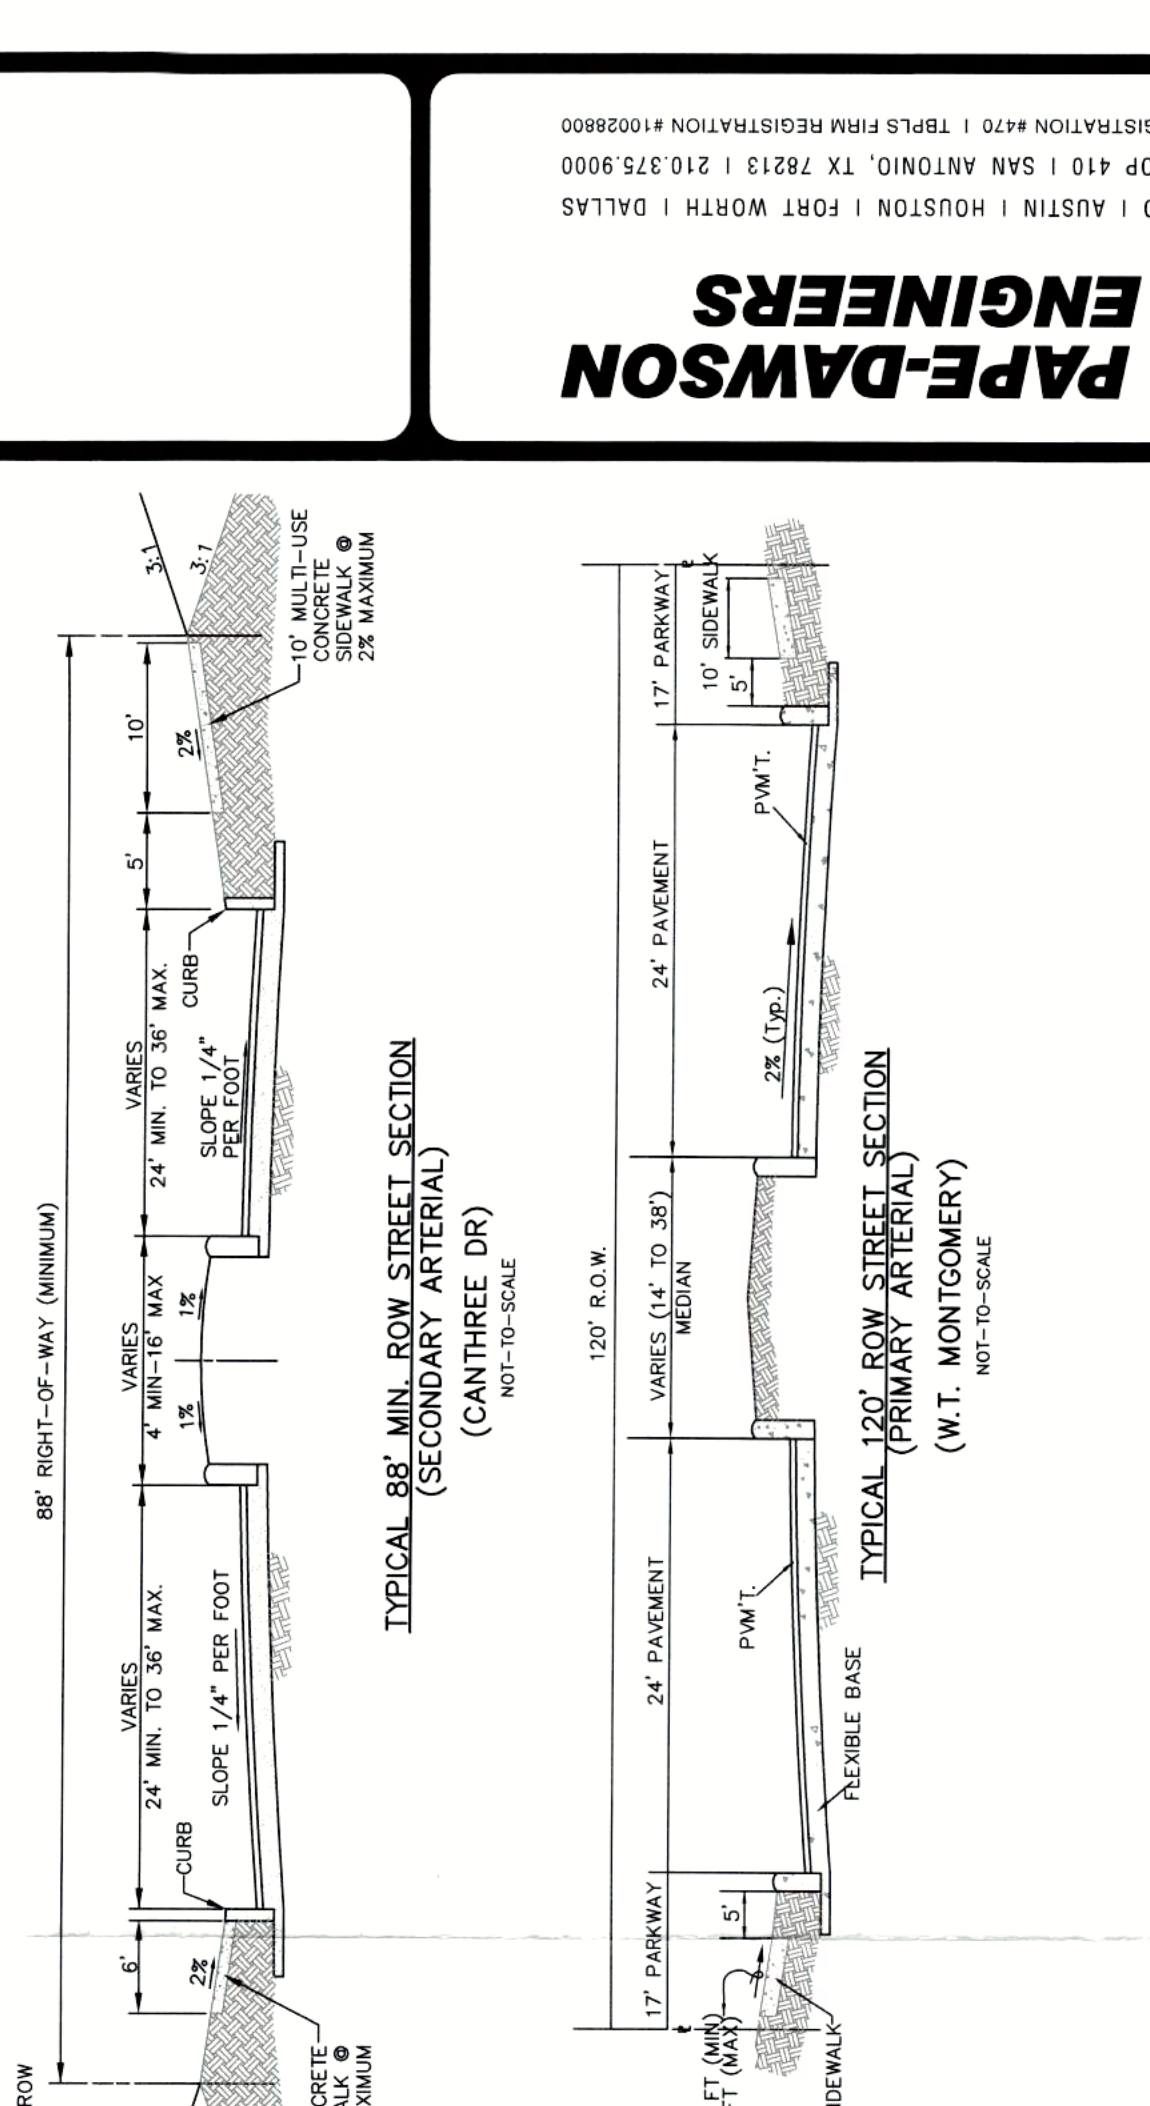
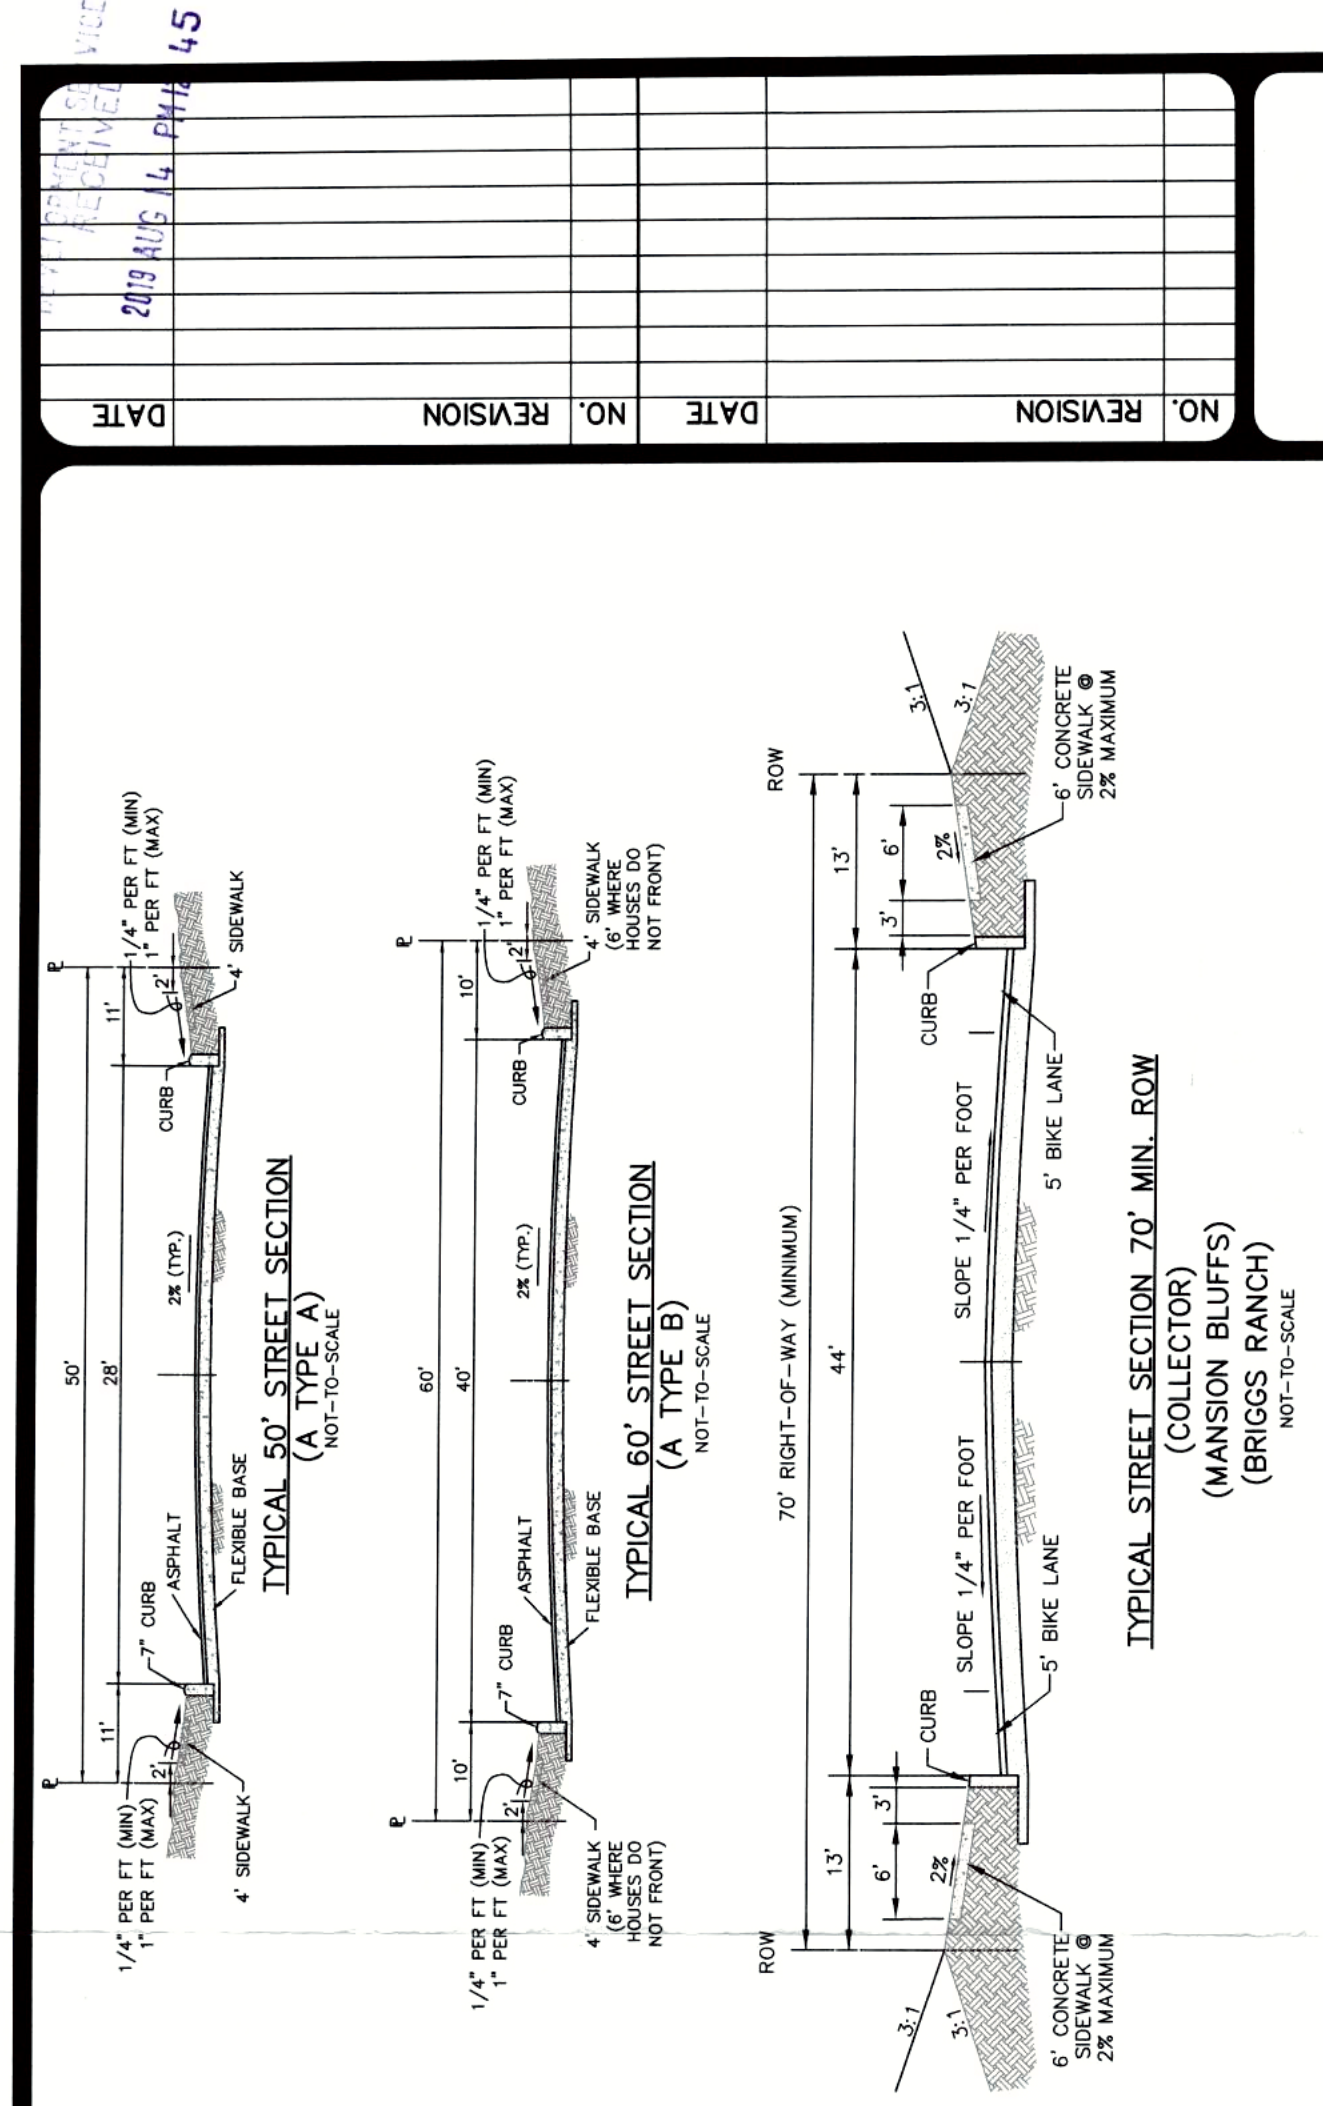
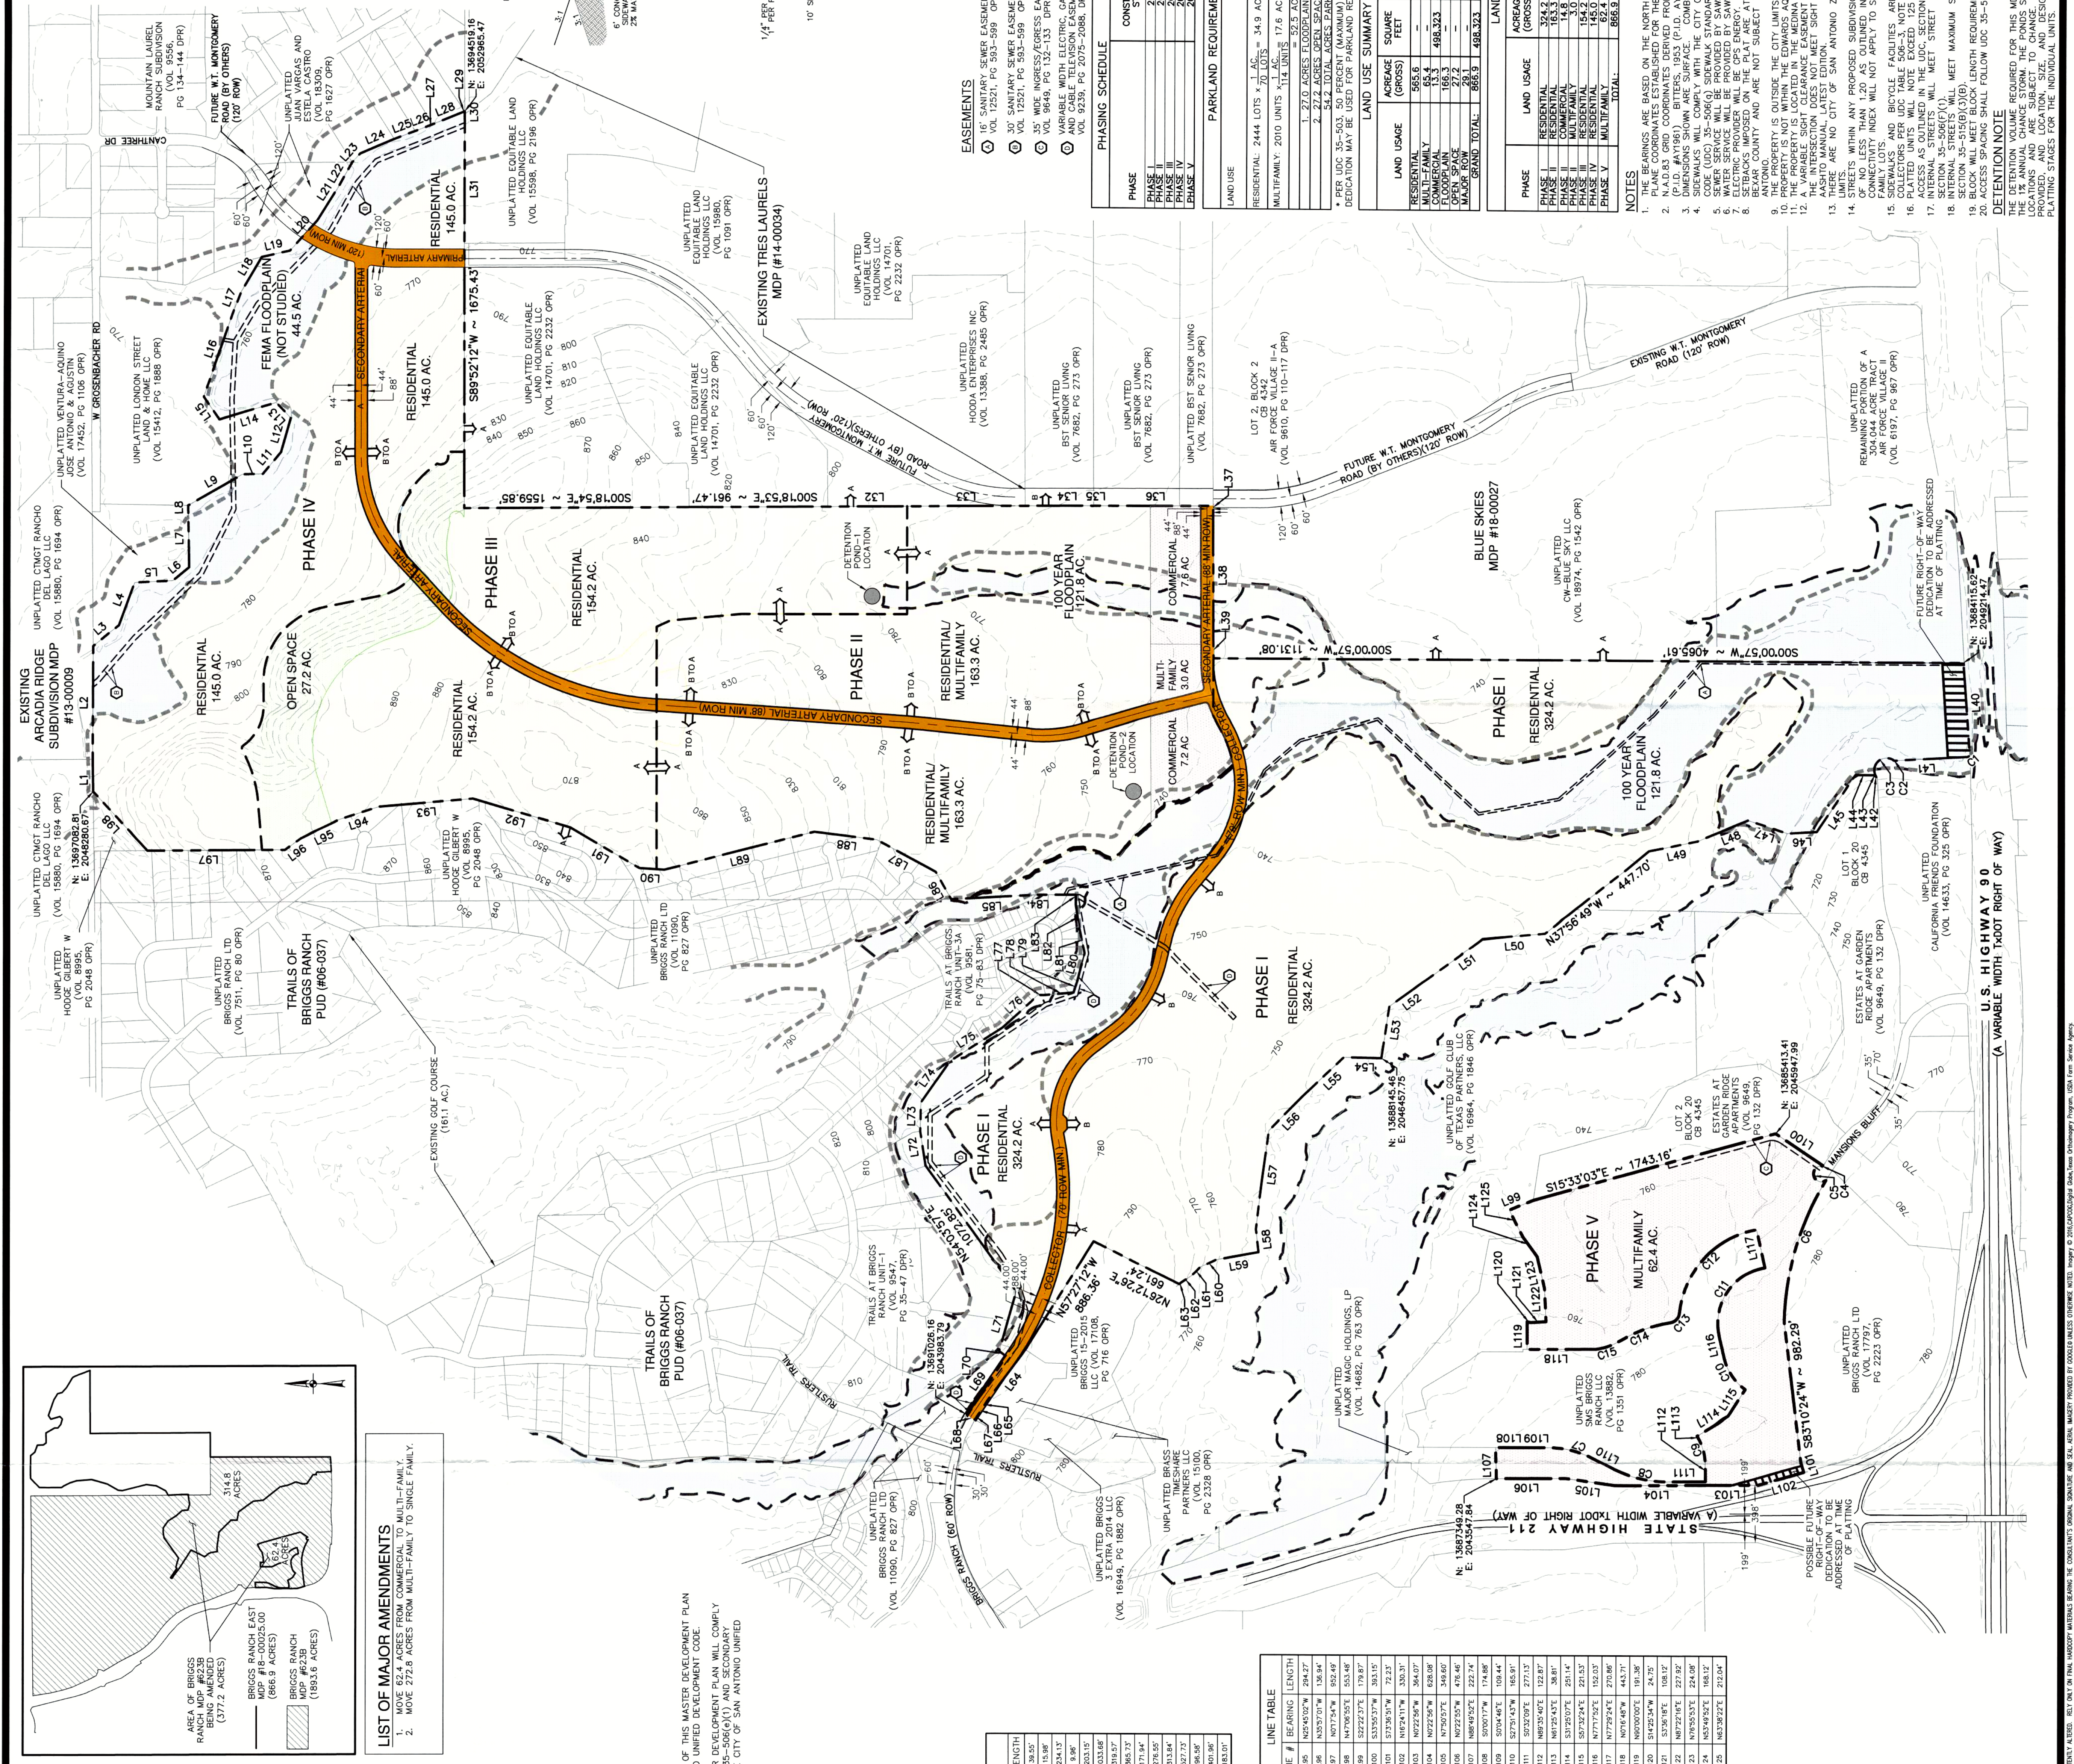
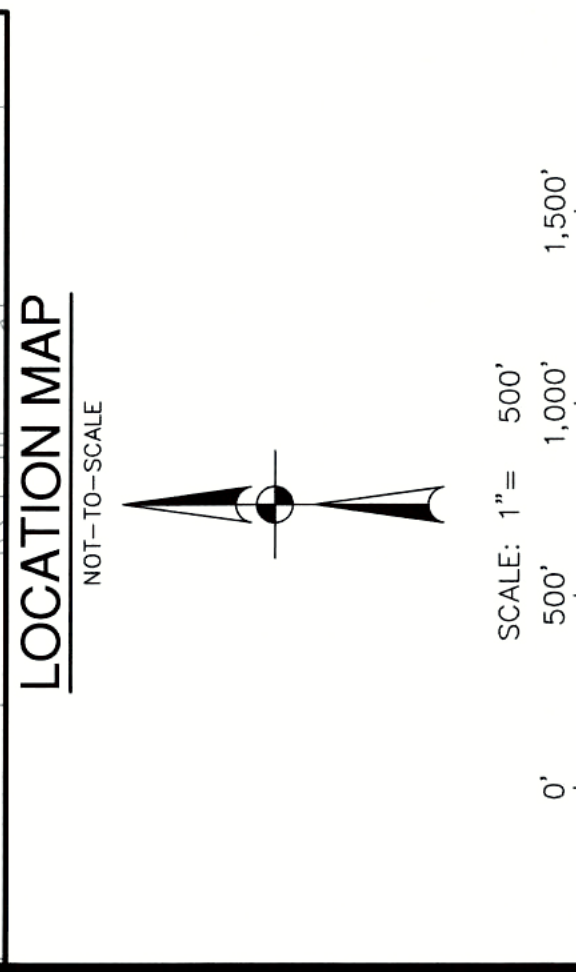


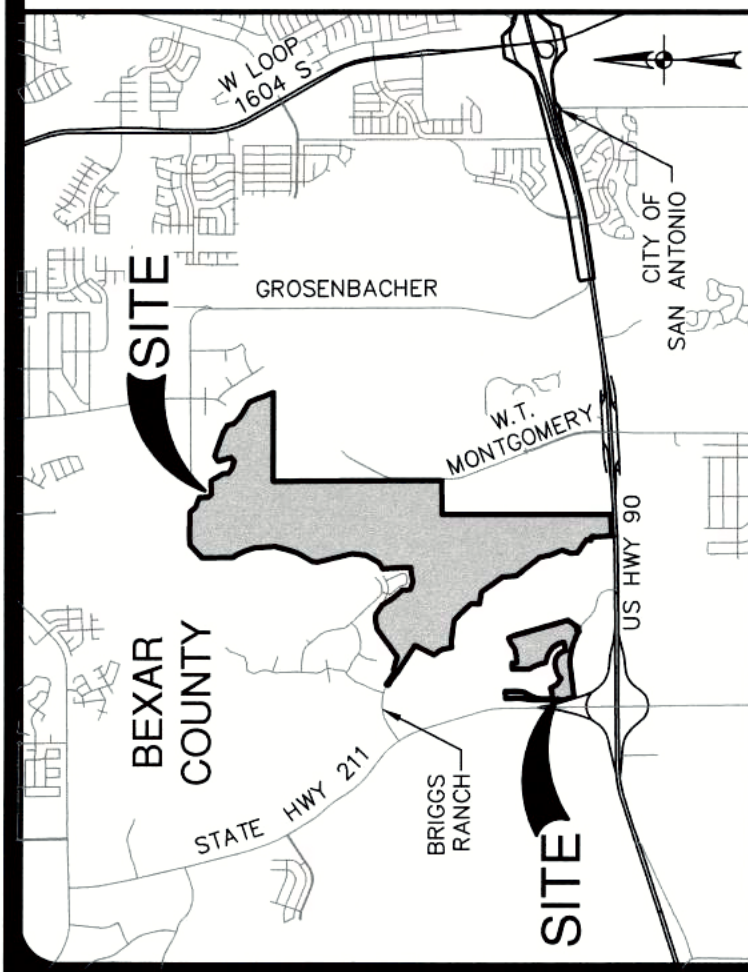

PHASING SCHEDULE

PHASE	CONSTRUCTION
PHASE I	2021
PHASE II	2022
PHASE III	2023
PHASE IV	2024
PHASE V	2025





NOTES


LEGAL DESCRIPTION:

