

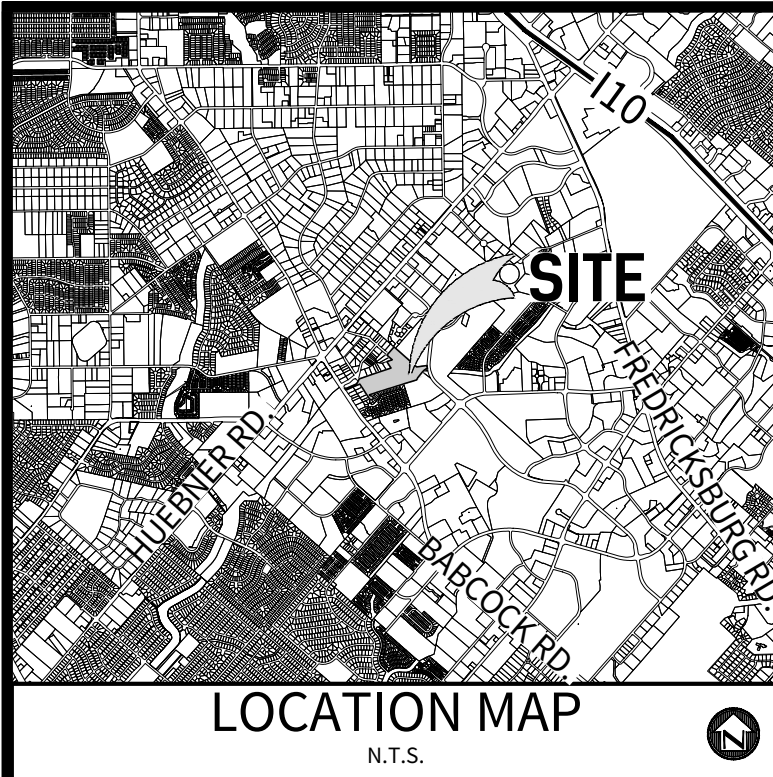


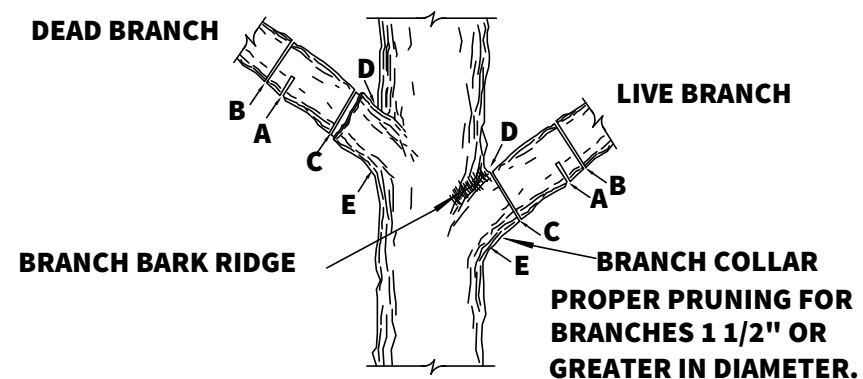

- NOTES:
1. MEDICAL CENTER DEVELOPMENT IS SUBJECT TO THE CITY OF SAN ANTONIO 2010 TREE ORDINANCE
 2. NON-EXEMPT TREES ARE CLASSIFIED AS TREES LOCATED OUTSIDE EXEMPT AREAS (STREET R.O.W. & EASEMENTS) & ARE THE TREES USED IN CALCULATING MINIMUM PRESERVATION REQUIREMENTS PER THE 2010 TREE ORDINANCE.
 3. ANY SUBSEQUENT NOTES DEALING WITH ROOT PROTECTION DO NOT APPLY TO RESIDENTIAL DEVELOPMENTS.
 4. ALL EXISTING TREES DENOTED ON THIS PLAN TO BE PRESERVED AS SHOWN AND PROTECTED AT THE ROOT PROTECTION ZONE (RPZ). THE RPZ SHALL BE DETERMINED BY TREE SIZE (RECOMMENDED 12" RADIUS FROM TRUNK FOR EVERY 1" DIAMETER OF TRUNK AT 4.5' FROM GROUND) WITH A MINIMUM 5' DIAMETER FROM THE TRUNK.
 5. A (CHAINLINK OR ORANGE MESH FENCE) BARRIER AROUND THE RPZ SHALL BE ERECTED AND MAINTAINED UNTIL CONSTRUCTION IS COMPLETED.
 6. RPZ SHALL BE SUSTAINED IN A NATURAL STATE AND SHALL BE FREE FROM VEHICULAR OR MECHANICAL TRAFFIC; NO FILL, EQUIPMENT, LIQUIDS, OR CONSTRUCTION DEBRIS SHALL BE PLACED INSIDE THE PROTECTIVE BARRIER.
 7. THE RPZ SHALL BE COVERED WITH 6" OF COARSE MULCH TO REDUCE MOISTURE STRESS.
 8. ANY DAMAGE DONE TO EXISTING TREE CROWNS OR ROOT SYSTEMS SHALL BE REPAIRED IMMEDIATELY. ALL WOUNDS TO OAKS WILL BE PAINTED WITH PRUNING PAINT WITHIN 30 MINUTES AFTER DAMAGE. ROOTS EXPOSED DURING CONSTRUCTION OPERATIONS WILL BY CUT CLEANLY.
 9. THE PROPOSED FINISH GRADE AND ELEVATION OF LAND WITHIN THE ROOT PROTECTION ZONE OF ANY TREE TO BE PRESERVED SHALL NOT BE RAISED OR LOWERED MORE THEN 3". WELLING AND RETAINING METHODS ARE ALLOWED OUTSIDE THE RPZ.
 10. THE RPZ SHALL REMAIN PERVIOUS, I.E. GROUND COVER OR TURF AT COMPLETION OF LANDSCAPE DESIGN.

11. PROTECTED TREES SHALL BE PROTECTED UNTIL SUCH TIME AS THE CONCRETE WORK CAN BE STAKED TO DETERMINE ITS DISTANCE FROM SIGNIFICANT TREES. (IF FOUND THAT THE CONCRETE WORK WILL BE CLOSER THAN 5', THE CONTRACTOR WILL MEET WITH REPRESENTATIVES OF THE ENVIRONMENTAL REVIEW DEPARTMENT TO MINIMIZE IMPACT.)
12. CONTRACTOR TO UPDATE TREE PRESERVATION PLAN FOR CHANGES DURING CONSTRUCTION AND NOTIFY ENGINEER ACCORDINGLY. THE REVISED TREE PRESERVATION PLAN WILL BE RESUBMITTED AND APPROVED BY THE CITY OF SAN ANTONIO ARBORIST DEPARTMENT UPON FINAL ACCEPTANCE OF ALL SUBDIVISION IMPROVEMENTS.
13. NO MORE THAN 25% OF TREES PLANTED FOR MITIGATION SHALL BE OF THE SAME SPECIES.
14. TWO (2) 2.0" CALIPER TREES REQUIRED TO BE PLANTED ON EACH RESIDENTIAL LOT.
15. THERE ARE SIGNIFICANT AND/OR HERITAGE TREES LOCATED WITHIN THE 100 YEAR FLOODPLAIN.
16. PLANTED TREES SHALL BE A MINIMUM 2" DIAMETER AND SPECIES WITH A MINIMUM SHADE COVER OF 875 S.F. AS IDENTIFIED IN U.D.C. APPENDIX E: SAN ANTONIO RECOMMENDED PLANT LIST - ALL SUITED TO XERISCAPE PLANTING MATHODS.

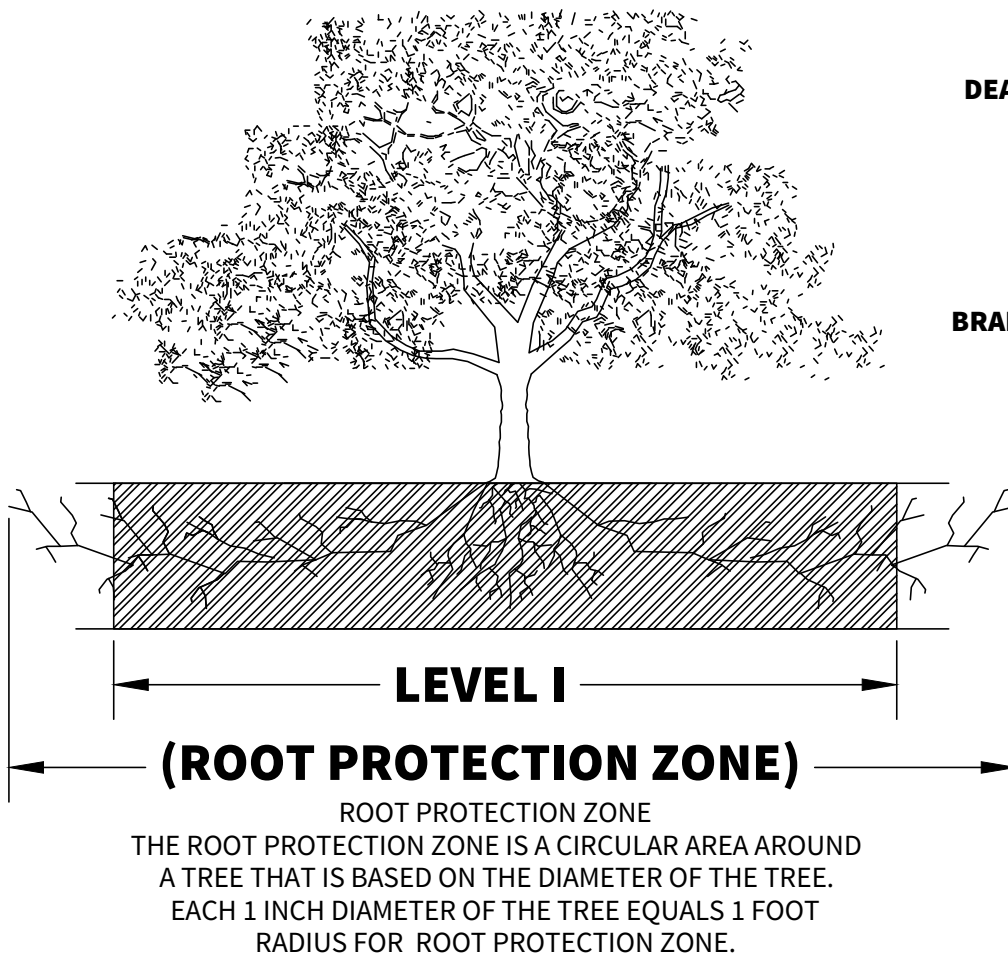




NOTE: DO NOT CUT FROM D TO E.

- A. FIRST CUT - TO PREVENT THE BARK FROM BEING PEELED WHEN THE BRANCH FALLS.
- B. SECOND CUT - TO REDUCE THE WEIGHT OF BRANCH.
- C. FINAL CUT - ALLOW FOR HEALING COLLAR BUT NO STUBS
- D. BRANCH RIDGES - INDENT PROPERLY BRANCH RIDGES WHICH ARE SITE FOR DECAY.

FOR OAKS ONLY: PAINT ALL WOUNDS OR CUTS WITH PRUNING PAINT WITHIN 20 MIN TO PREVENT THE SPREAD OF OAK WILT.

LEGEND

- PROTECTED TREE TO BE PRESERVED
- PROTECTED TREE TO BE REMOVED
- HERITAGE TREE TO BE PRESERVED
- HERITAGE TREE TO BE REMOVED
- EXEMPT TREE TO BE REMOVED
- EXEMPT TREE TO BE PRESERVED
- MITIGATION PLANTED TREE - NO ENERGY CREDIT
- MITIGATION PLANTED TREE - ENERGY CREDIT
- REQUIRED PLANTED TREE - NO ENERGY CREDIT
- REQUITED PLANTED TREE - ENERGY CREDIT
- 100-YR EFFECTIVE FLOODPLAIN
- ENVIRONMENTALLY SENSITIVE AREA
- 100-YR ULTIMATE PROJECT CONDITIONS FLOODPLAIN
- < 6 INCHES CUT OR FILL

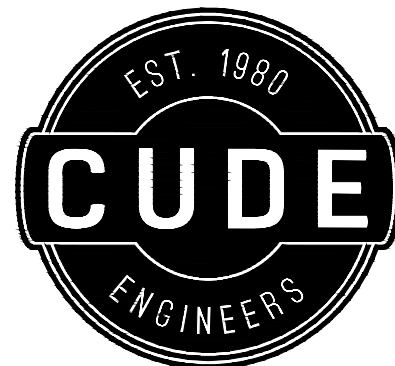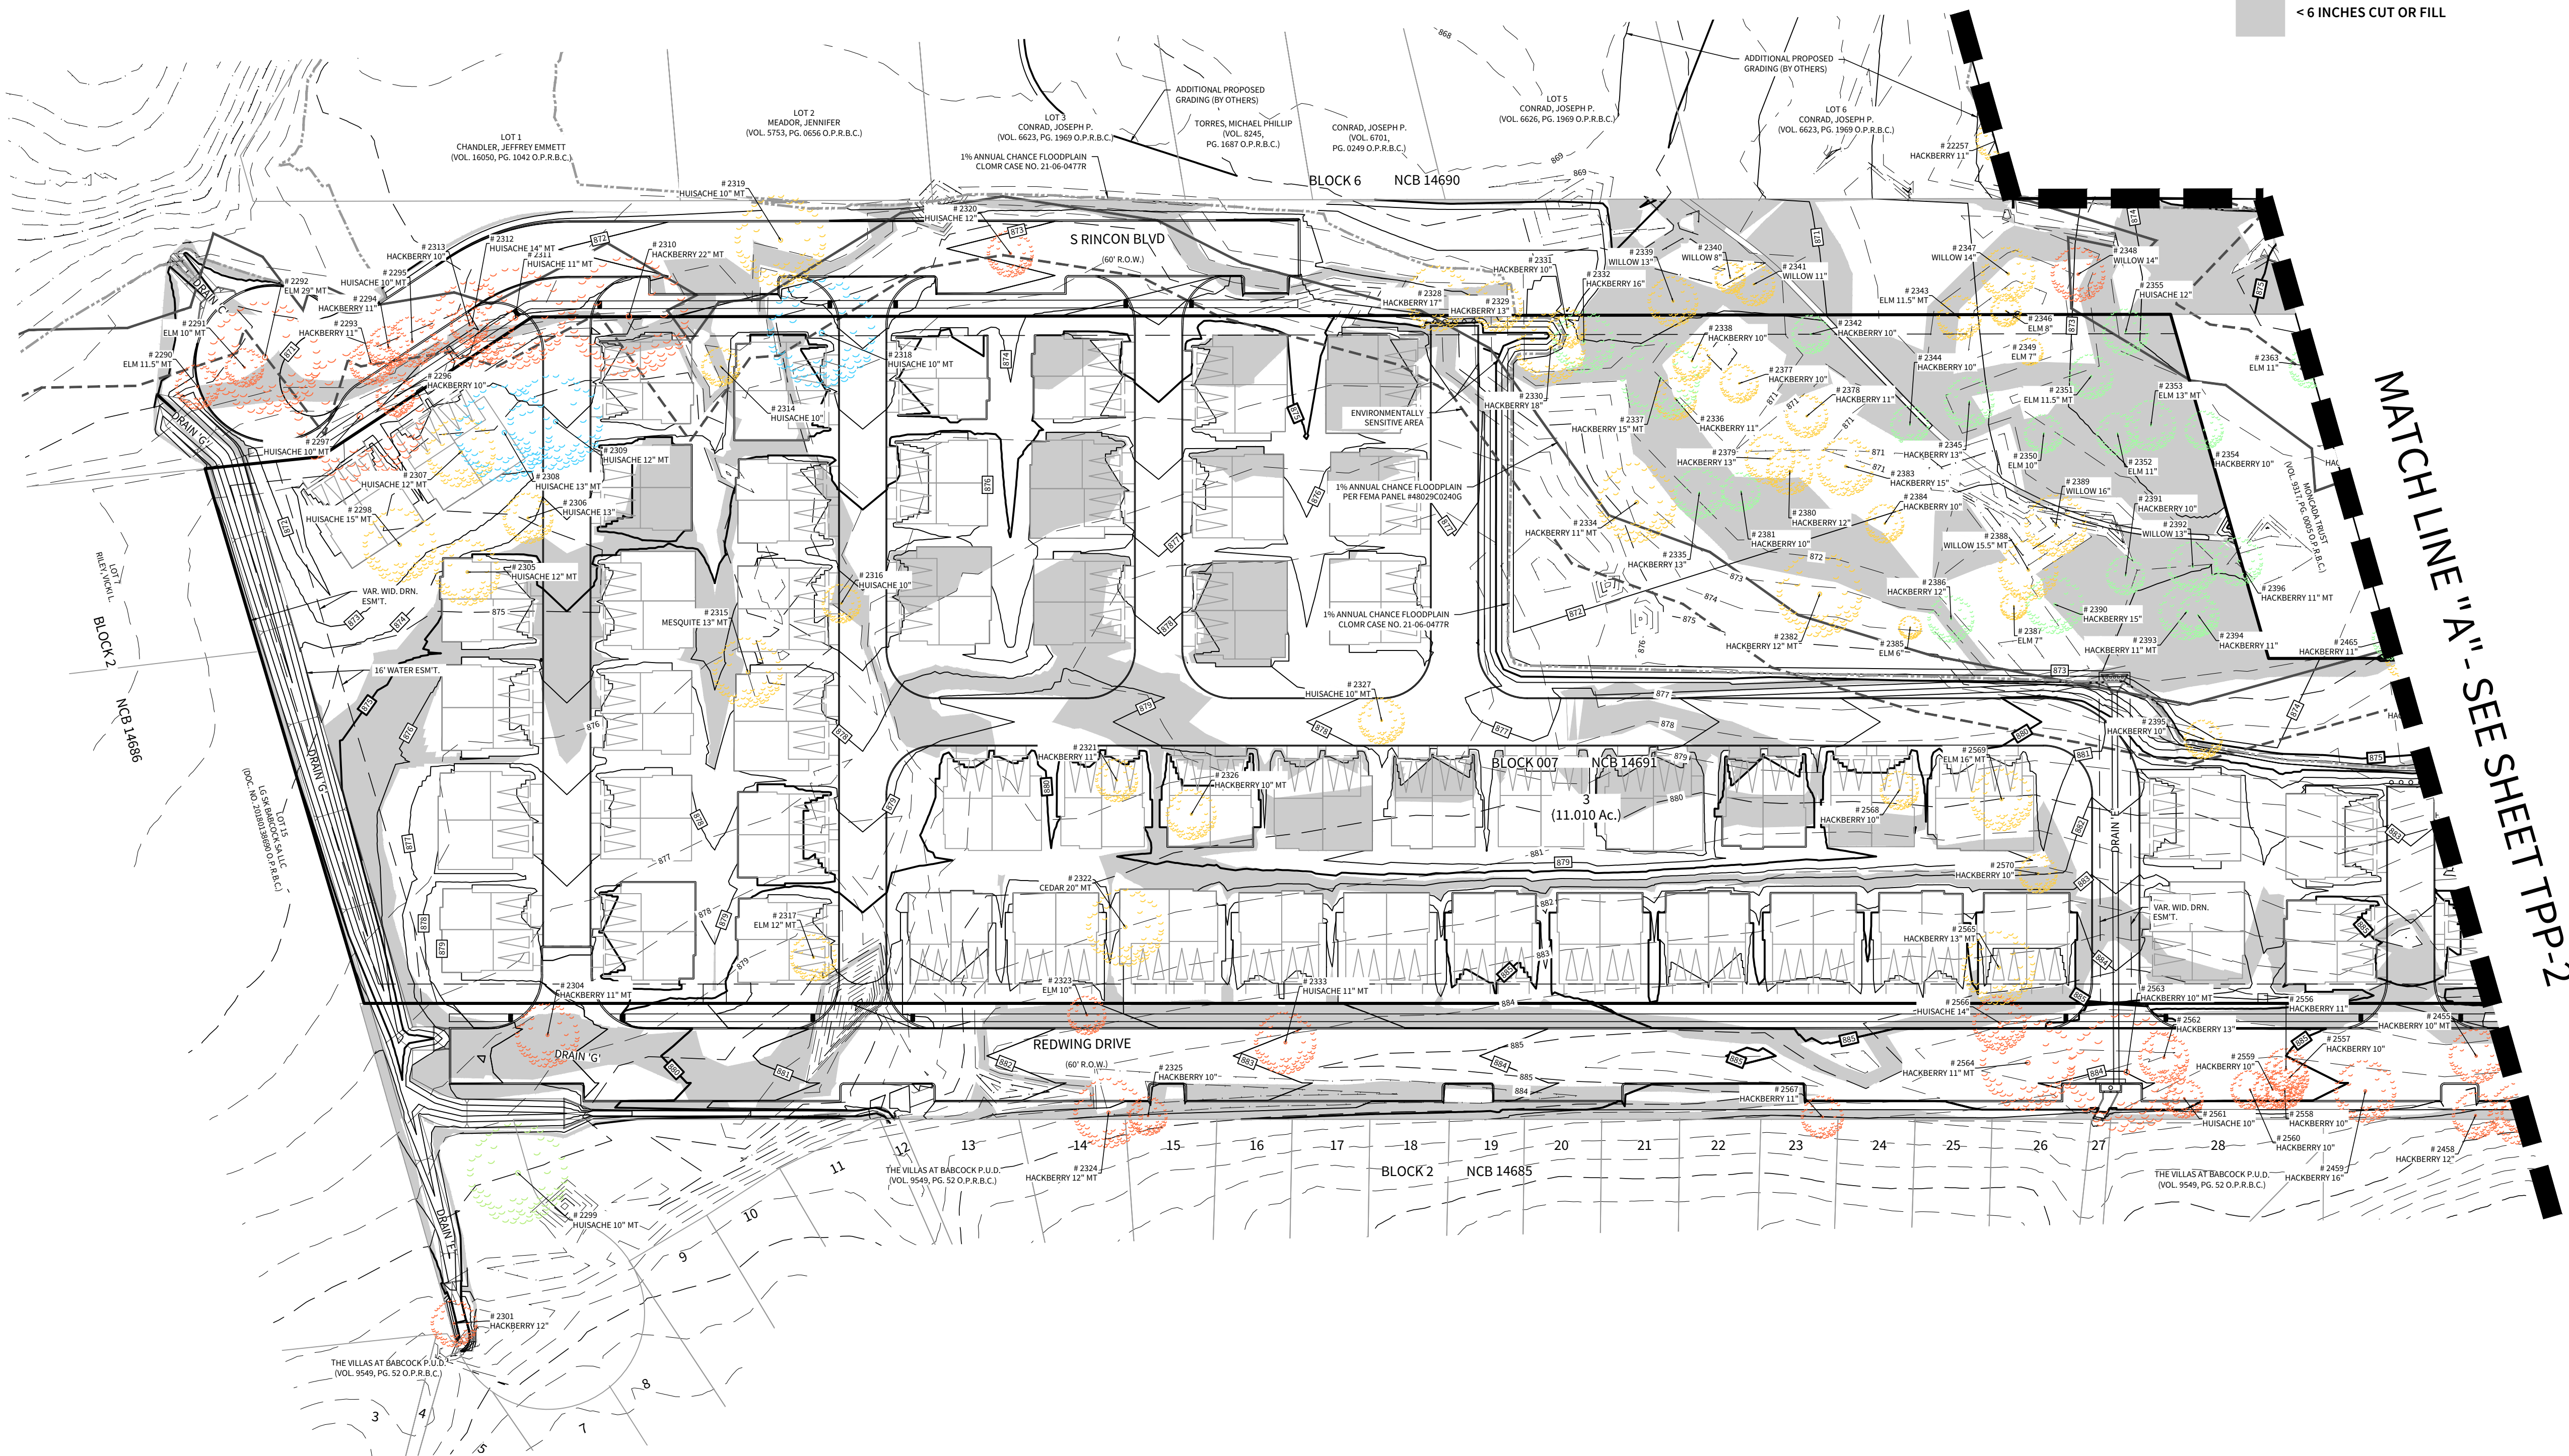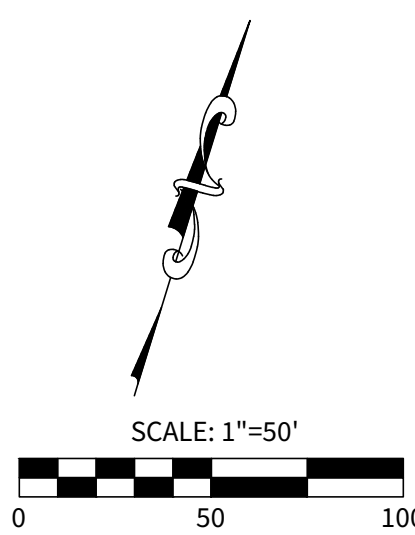

4122 Pond Hill Road, Suite 101
San Antonio, Texas 78231
P:(210) 681.2951 F:(210) 523.7112

MEDICAL CENTER RESIDENTIAL PLAT 20-11800279 TREE PRESERVATION PLAN

DATE
01/05/2021
PROJECT NO.
03054.007
DRAWN BY
KMH/MCC
CHECKED BY
SWM/JAM


REVISIONS

- 1.
- 2.
- 3.
- 4.
- 5.
- 6.
- 7.
- 8.
- 9.


CUDE ENGINEERS
TBPE No. 455
TBPLS No. 10048500

PLAT NO.
20-11800279

TPP-1

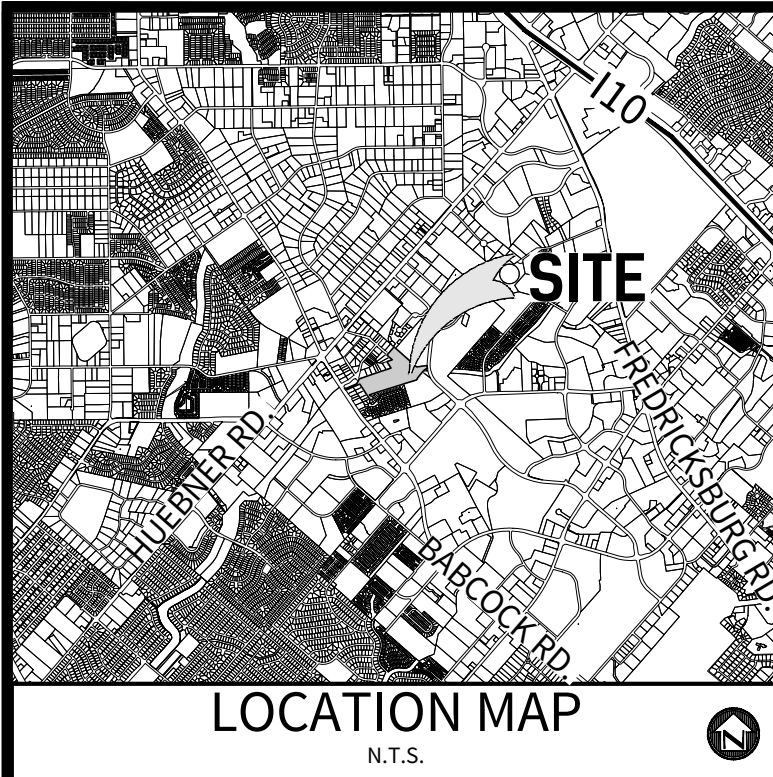

LOCATION MAP
N.T.S.


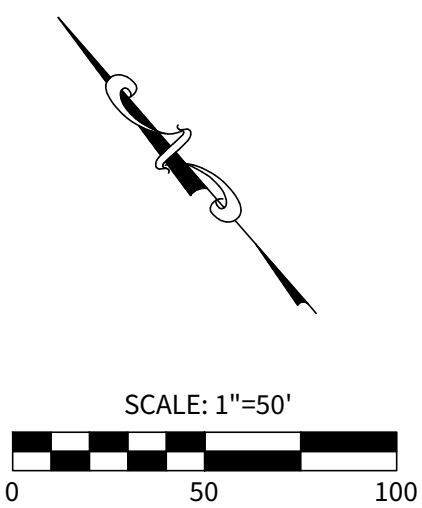


LEGEND

- PROTECTED TREE TO BE PRESERVED
- PROTECTED TREE TO BE REMOVED
- HERITAGE TREE TO BE PRESERVED
- HERITAGE TREE TO BE REMOVED
- EXEMPT TREE TO BE REMOVED
- EXEMPT TREE TO BE PRESERVED
- MITIGATION PLANTED TREE - NO ENERGY CREDIT
- MITIGATION PLANTED TREE - ENERGY CREDIT
- REQUIRED PLANTED TREE - NO ENERGY CREDIT
- REQUITED PLANTED TREE - ENERGY CREDIT
- 100-YR EFFECTIVE FLOODPLAIN
- ENVIRONMENTALLY SENSITIVE AREA
- 100-YR ULTIMATE PROJECT CONDITIONS FLOODPLAIN
- < 6 INCHES CUT OR FILL

- NOTES:
- MEDICAL CENTER DEVELOPMENT IS SUBJECT TO THE CITY OF SAN ANTONIO 2010 TREE ORDINANCE
 - NON-EXMPT TREES ARE CLASSIFIED AS TREES LOCATED OUTSIDE EXEMPT AREAS (STREET R.O.W. & EASEMENTS) & ARE THE TREES USED IN CALCULATING MINIMUM PRESERVATION REQUIREMENTS PER THE 2010 TREE ORDINANCE.
 - ANY SUBSEQUENT NOTES DEALING WITH ROOT PROTECTION DO NOT APPLY TO RESIDENTIAL DEVELOPMENTS.
 - ALL EXISTING TREES DENOTED ON THIS PLAN TO BE PRESERVED AS SHOWN AND PROTECTED AT THE ROOT PROTECTION ZONE (RPZ). THE RPZ SHALL BE DETERMINED BY TREE SIZE (RECOMMENDED 12" RADIUS FROM TRUNK FOR EVERY 1" DIAMETER OF TRUNK AT 4.5' FROM GROUND) WITH A MINIMUM 5' DIAMETER FROM THE TRUNK.
 - A (CHAINLINK OR ORANGE MESH FENCE) BARRIER AROUND THE RPZ SHALL BE ERECTED AND MAINTAINED UNTIL CONSTRUCTION IS COMPLETED.
 - RPZ SHALL BE SUSTAINED IN A NATURAL STATE AND SHALL BE FREE FROM VEHICULAR OR MECHANICAL TRAFFIC; NO FILL, EQUIPMENT, LIQUIDS, OR CONSTRUCTION DEBRIS SHALL BE PLACED INSIDE THE PROTECTIVE BARRIER. THE RPZ SHALL BE COVERED WITH 6" OF COARSE MULCH TO REDUCE MOISTURE STRESS.
 - ANY DAMAGE DONE TO EXISTING TREE CROWNS OR ROOT SYSTEMS SHALL BE REPAIRED IMMEDIATELY. ALL WOUNDS TO OAKS WILL BE PAINTED WITH PRUNING PAINT WITHIN 30 MINUTES AFTER DAMAGE. ROOTS EXPOSED DURING CONSTRUCTION OPERATIONS WILL BY CUT CLEANLY.
 - THE PROPOSED FINISH GRADE AND ELEVATION OF LAND WITHIN THE ROOT PROTECTION ZONE OF ANY TREE TO BE PRESERVED SHALL NOT BE RAISED OR LOWERED MORE THEN 3". WELLING AND RETAINING METHODS ARE ALLOWED OUTSIDE THE RPZ.
 - THE RPZ SHALL REMAIN PERVIOUS, I.E. GROUND COVER OR TURF AT COMPLETION OF LANDSCAPE DESIGN.


- PROTECTED TREES SHALL BE PROTECTED UNTIL SUCH TIME AS THE CONCRETE WORK CAN BE STAKED TO DETERMINE ITS DISTANCE FROM SIGNIFICANT TREES. (IF FOUND THAT THE CONCRETE WORK WILL BE CLOSER THAN 5', THE CONTRACTOR WILL MEET WITH REPRESENTATIVES OF THE ENVIRONMENTAL REVIEW DEPARTMENT TO MINIMIZE IMPACT.)
- CONTRACTOR TO UPDATE TREE PRESERVATION PLAN FOR CHANGES DURING CONSTRUCTION AND NOTIFY ENGINEER ACCORDINGLY. THE REVISED TREE PRESERVATION PLAN WILL BE RESUBMITTED AND APPROVED BY THE CITY OF SAN ANTONIO ARBORIST DEPARTMENT UPON FINAL ACCEPTANCE OF ALL SUBDIVISION IMPROVEMENTS.
- NO MORE THAN 25% OF TREES PLANTED FOR MITIGATION SHALL BE OF THE SAME SPECIES.
- TWO (2) 2.0" CALIPER TREES REQUIRED TO BE PLANTED ON EACH RESIDENTIAL LOT.
- THERE ARE SIGNIFICANT AND/OR HERITAGE TREES LOCATED WITHIN THE 100 YEAR FLOODPLAIN.
- PLANTED TREES SHALL BE A MINIMUM 2" DIAMETER AND SPECIES WITH A MINIMUM SHADE COVER OF 875 S.F. AS IDENTIFIED IN U.D.C. APPENDIX E: SAN ANTONIO RECOMMENDED PLANT LIST - ALL SUITED TO XERISCAPE PLANTING METHODS.

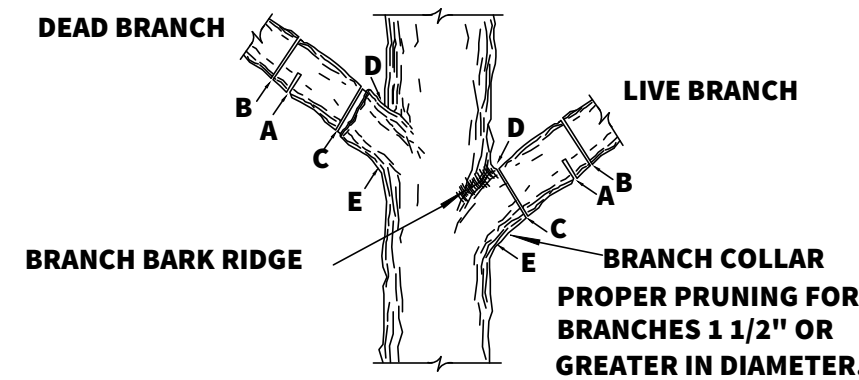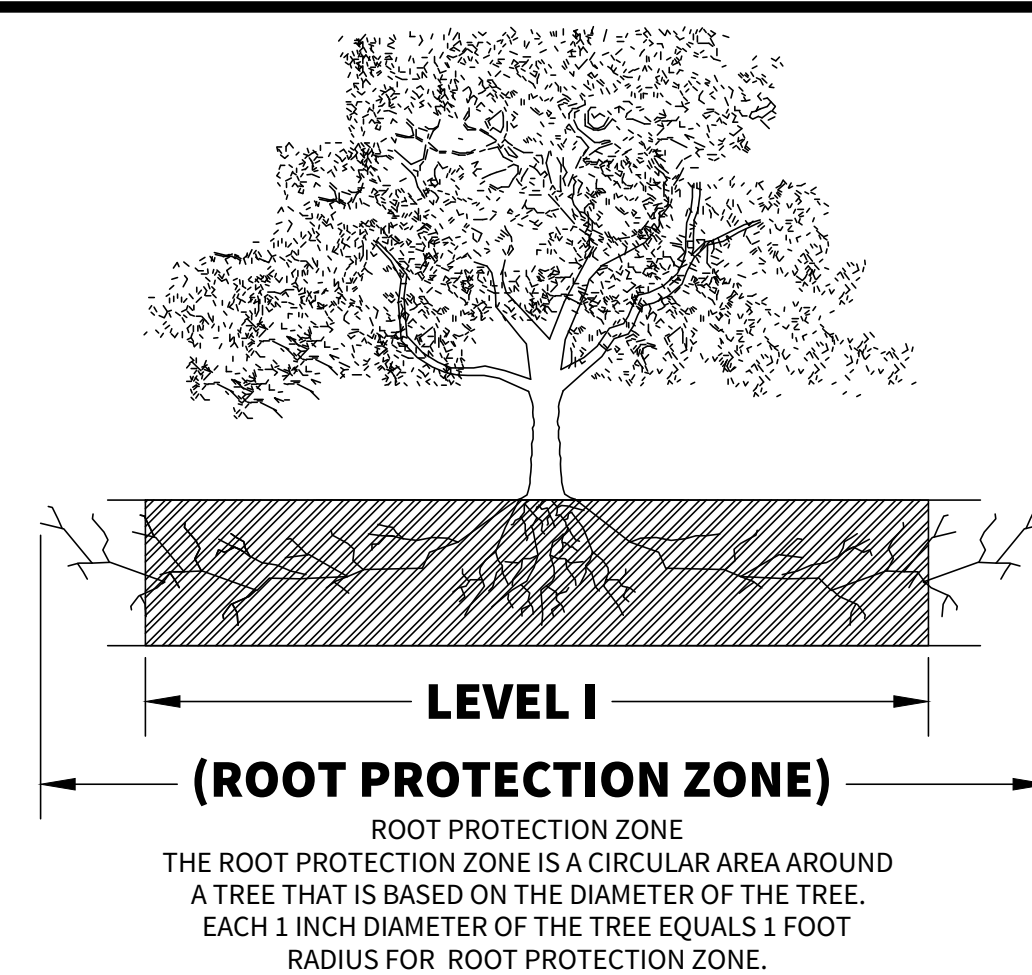


NOTE: DO NOT CUT FROM D to E.

- A. FIRST CUT - TO PREVENT THE BARK FROM BEING PEELED WHEN THE BRANCH FALLS.
- B. SECOND CUT - TO REDUCE THE WEIGHT OF BRANCH.
- C. FINAL CUT - ALLOW FOR HEALING COLLAR BUT NO STUBS
- D. BRANCH RIDGES - INDENT PROPERLY BRANCH RIDGES WHICH ARE SITE FOR DECAY.

FOR OAKS ONLY: PAINT ALL WOUNDS OR CUTS WITH PRUNING PAINT WITHIN 20 MIN TO PREVENT THE SPREAD OF OAK WILT.

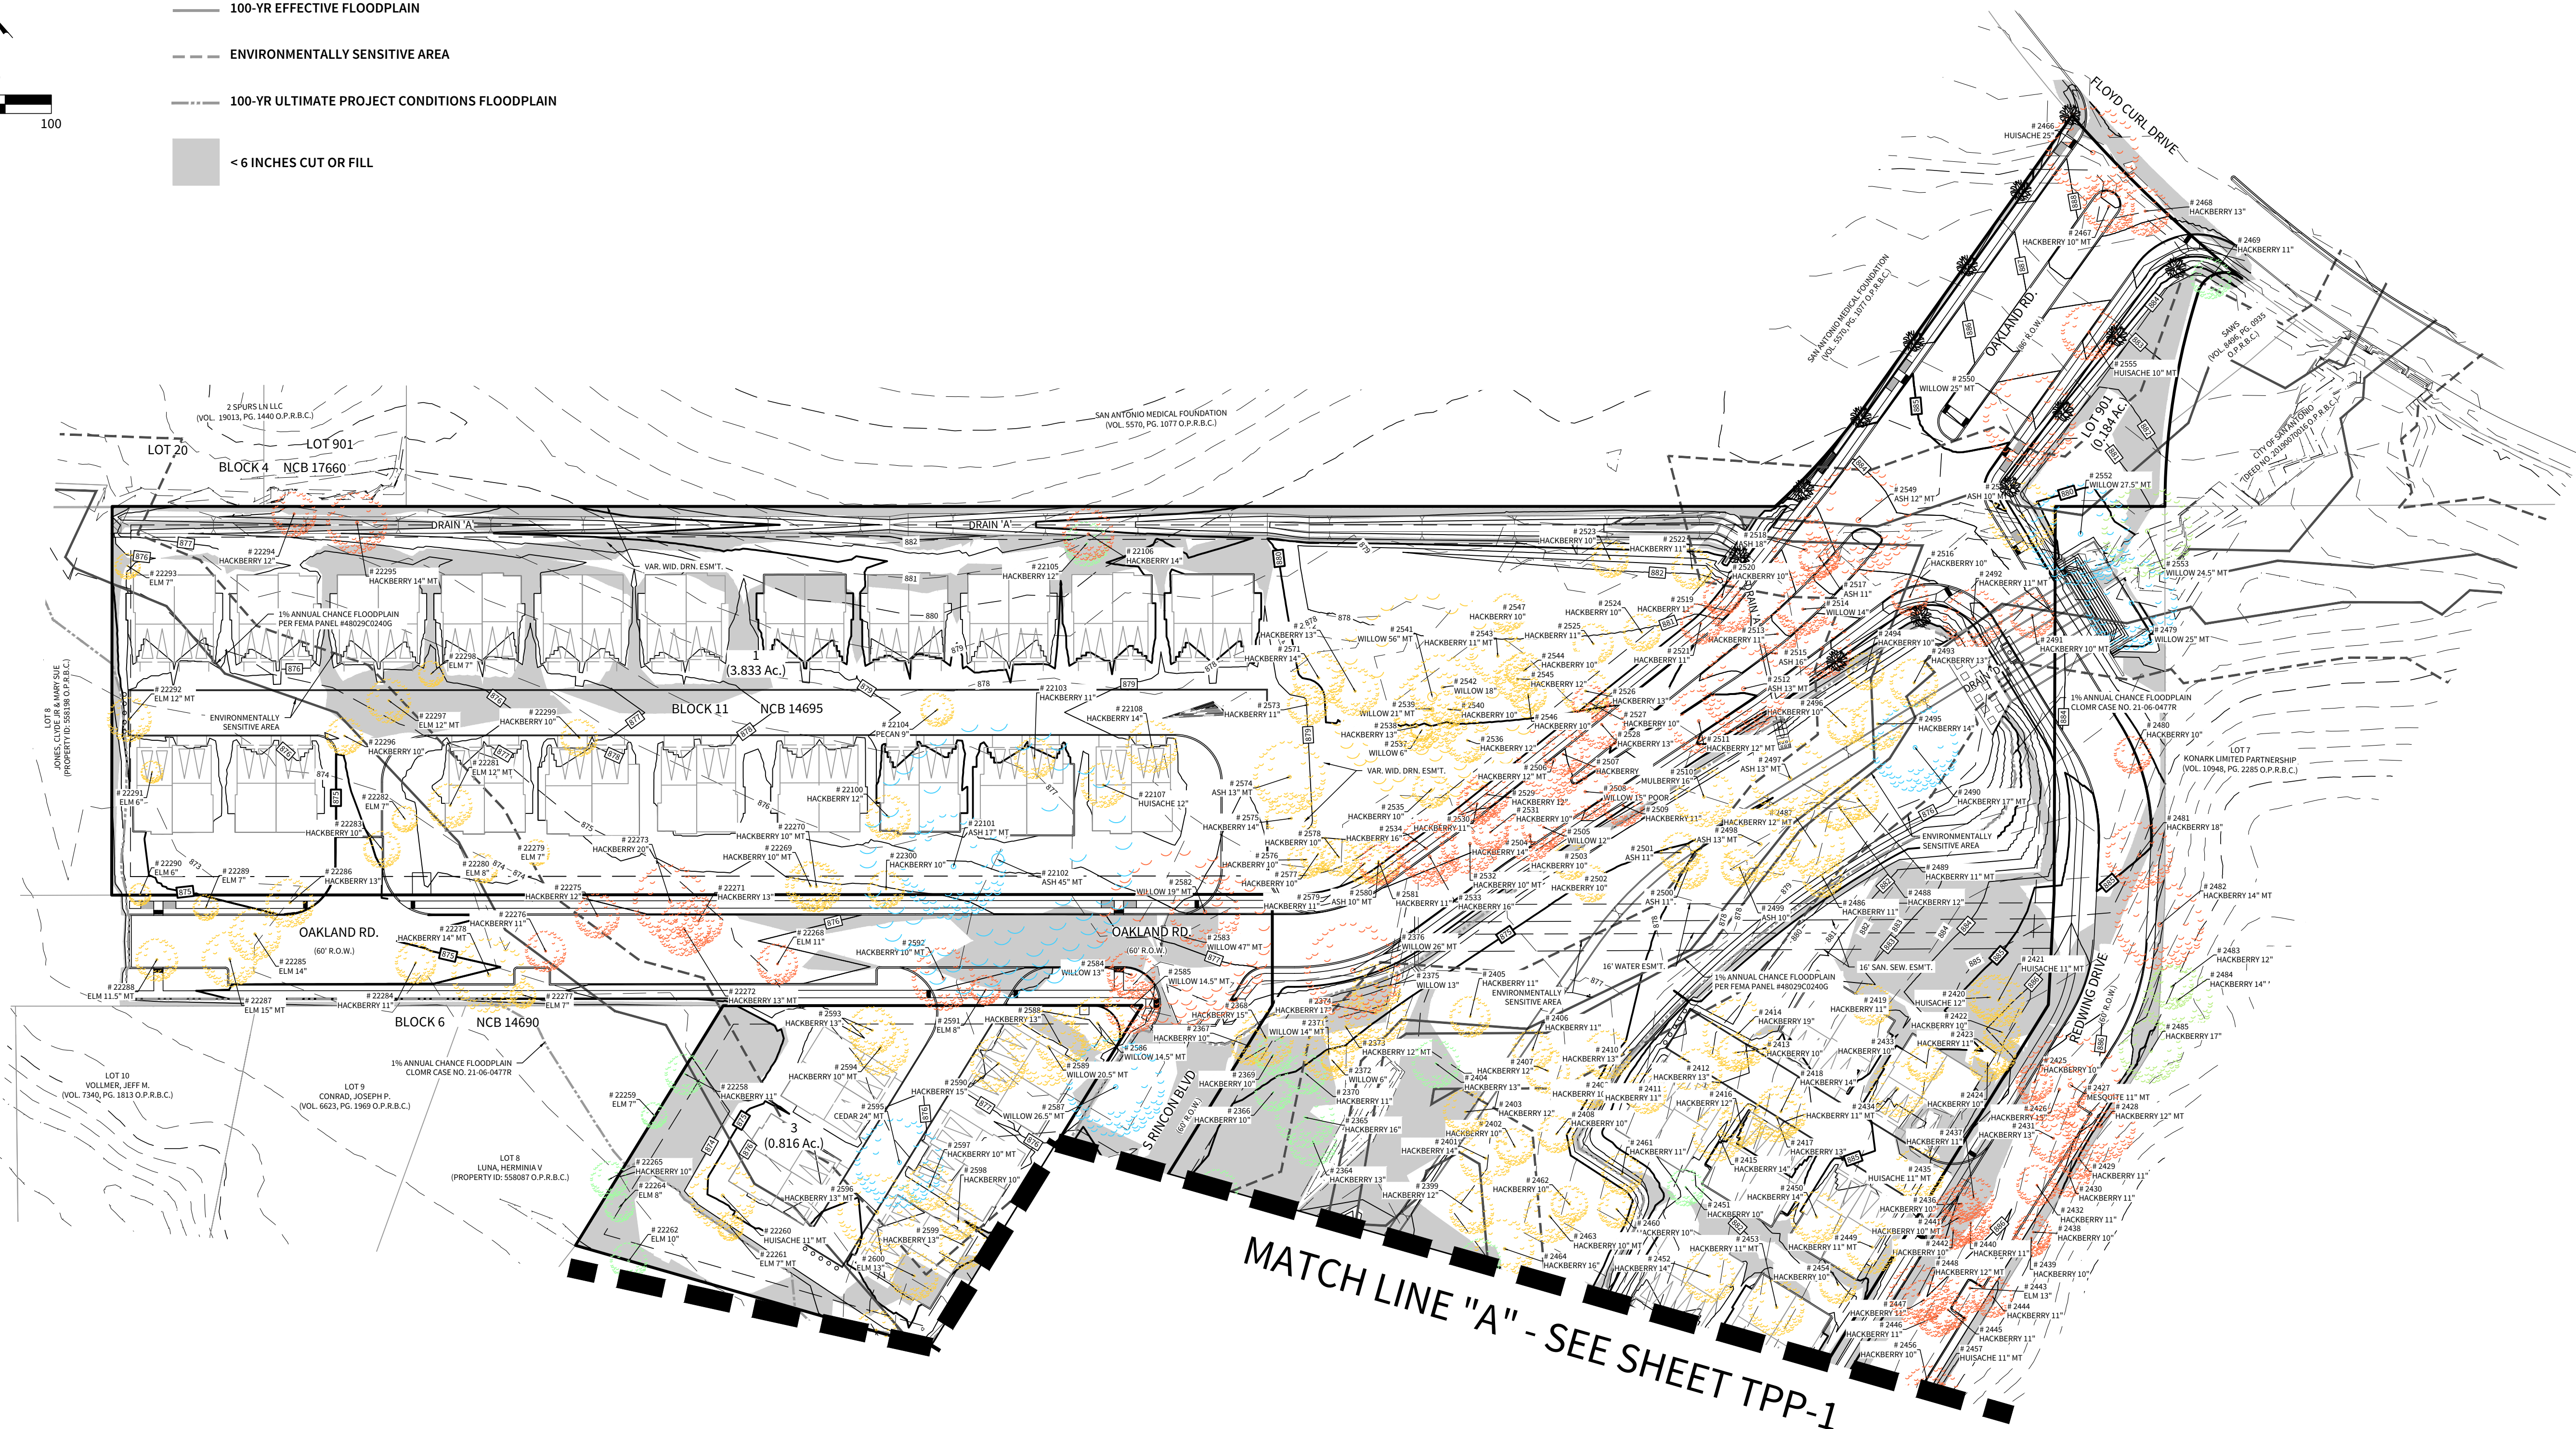

MATCH LINE "A" - SEE SHEET TPP-1

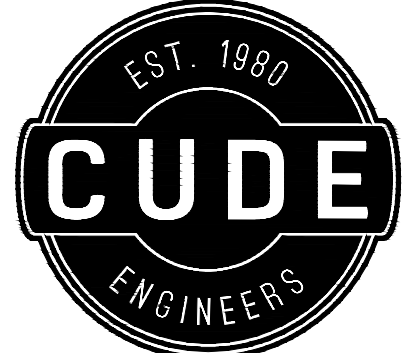

4122 Pond Hill Road, Suite 101
San Antonio, Texas 78231
P:(210) 681.2951 F:(210) 523.7112

MEDICAL CENTER RESIDENTIAL
PLAT 20-11800279
TREE PRESERVATION PLAN

DATE
01/05/2021
PROJECT NO.
03054.007

DRAWN BY
KMH/MCC
CHECKED BY
SWM/JAM


REVISIONS

-
-
-
-
-
-
-
-
-

CUDE ENGINEERS
TBPE No. 455
TBPLS No. 10048500

PLAT NO.
20-11800279

TPP-2

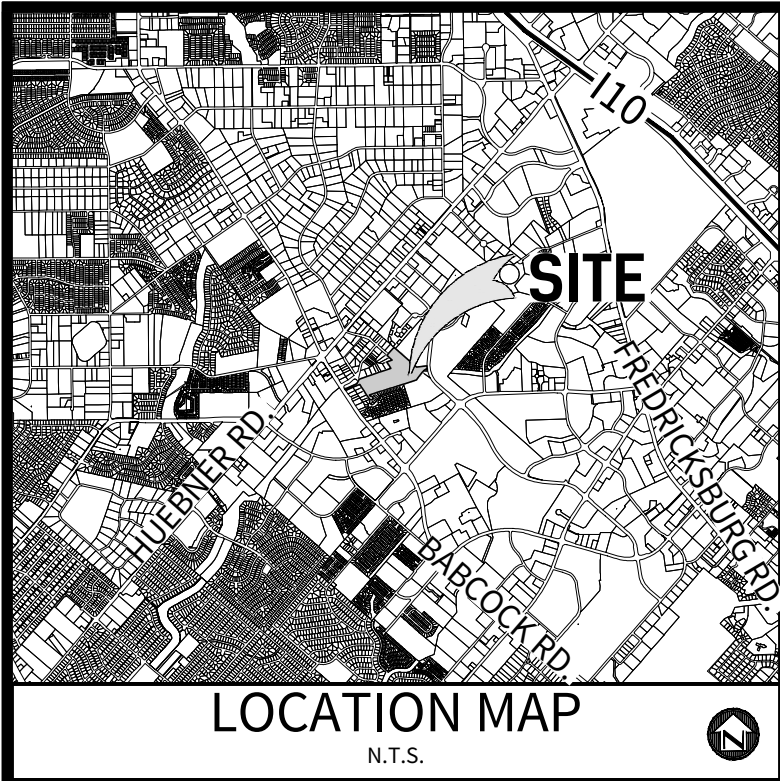

		HERITAGE TREE PRESERVATION LIST									
POINT #	SPECIES	EXEMPT (ROW)	EASEMENT		NON EXEMPT		ESA		FLOODPLAIN		SHADE VALUE
			REMOVE	PRESERVE	REMOVE	PRESERVE	REMOVE	PRESERVE	REMOVE	PRESERVE	
2292	ELM		0	0	0	0	29	0	0	0	0
2466	HUISACHE	25	0	0	0	0	0	0	0	0	0
2479	WILLOW		0	0	0	0	0	0	25	0	0
2541	WILLOW		0	0	0	56	0	0	0	0	0
2550	WILLOW	25	0	0	0	0	0	0	0	0	0
2552	WILLOW		0	0	0	0	0	0	28	0	0
2553	WILLOW		0	0	0	0	0	0	0	25	0
2583	WILLOW	47	0	0	0	0	0	0	0	0	0
2587	WILLOW		0	0	0	27	0	0	0	0	0
2595	CEDAR		0	0	0	24	0	0	0	0	0
22102	ASH		0	0	0	45	0	0	0	0	0
999999	TOTAL	97	0	0	0	152	0	29	0	53	25


TREE PRESERVATION REQUIREMENTS & CALCULATION		
TREES WITHIN CURRENT 100 YEAR FLOODPLAIN		
SIGNIFICANT FP TREES REMOVED		544"
SIGNIFICANT FP TREES SAVED		273"
TOTAL SIGNIFICANT FP TREES		817"
HERITAGE FP TREES REMOVED		53"
HERITAGE FP TREES SAVED		25"
TOTAL HERITAGE FP TREES		78"
TOTAL FP TREES REMOVED		597"
TOTAL FP TREES SAVED		298"
TOTAL FP TREES		895"
SIGNIFICANT FP PRESERVATION (80% MINIMUM)	298 SAVED / 895 TOTAL =	33.41%
HERITAGE FP PRESERVATION (100% MINIMUM)	25 SAVED / 78 TOTAL =	32.05%
INCHES TO MITIGATE		597"
TREES WITHIN ENVIRONMENTALLY SENSITIVE AREAS (ESA)		
SIGNIFICANT ESA TREES REMOVED		541"
SIGNIFICANT ESA TREES SAVED		65"
TOTAL SIGNIFICANT ESA TREES		606"
HERITAGE ESA TREES REMOVED		29"
HERITAGE ESA TREES SAVED		0"
TOTAL HERITAGE ESA TREES		29"
TOTAL ESA TREES REMOVED		570"
TOTAL ESA TREES SAVED		65"
TOTAL ESA TREES		635"
SIGNIFICANT ESA PRESERVATION (80% MINIMUM)	65 SAVED / 606 TOTAL =	10.73%
HERITAGE ESA PRESERVATION (100% MINIMUM)	0 SAVED / 29 TOTAL =	0%
INCHES TO MITIGATE		570"
SIGNIFICANT TREES (OUTSIDE FLOODPLAIN & ESA)		
EXEMPT TREES REMOVED (ROW)		1062"
EXEMPT TREES SAVED (ROW)		53"
EXEMPT TREES REMOVED (EASEMENTS)		0"
EXEMPT TREES SAVED (EASEMENTS)		40"
NON EXEMPT TREES REMOVE		1169"
NON EXEMPT TREES SAVED		76"
TOTAL TREES (EXCLUDING ROW)		1245"
PRESERVATION (40% MIN)		610%
REQUIRED TREES SAVED (40%)		498"
TOTAL TREES SAVED		76"
EXCESS PRESERVATION CREDIT (ABOVE 40% REQ.)		-422"
HERITAGE TREES (OUTSIDE FLOODPLAIN & ESA)		
EXEMPT TREES REMOVED (ROW)		97"
TOTAL TREES REMOVED (EXCLUDING ROW)		152"
TREES SAVED		0"
TOTAL TREES (REQUIRED PRESERVATION)		152"
PRESERVATION (100% MIN.)		0.00%
INCHES TO MITIGATE (3:1, 1:1 MESQUITE & HACKBERRY)		152"
MITIGATION		
REQUIRED HERITAGE & SIGNIFICANT TREE MITIGATION		1741"
REQUIRED PLANTED CANOPY		0"
ADDITIONAL PLANTED CANOPY		26"
MITIGATION PROVIDED		26"
MITIGATION FUND PAYMENT (\$200/IN)	\$	343,000

TREE CANOPY REQUIREMENTS & CALCULATIONS		
DESCRIPTION	CALCULATION	AREA (S.F.)
SITE AREA		14.65
POST CONSTRUCTION CANOPY REQUIRED	638154 S.F. x 38%	242,498.52
PRESERVED HERITAGE CANOPY	25 x (875 S.F. / 16.7")	1,309.88
PRESERVED SIGNIFICANT CANOPY	414" x (875 S.F. / 16.7")	21,691.62
PRESERVED SURPLUS SIGNIFICANT CANOPY (x0.5)	0" x (875 S.F. / 16.7") x 0.5	0.00
PLANTED CANOPY (NO ENERGY CREDIT)	13 TREES x 875 S.F. x 0.9	10,237.50
PLANTED CANOPY (ENERGY CREDIT)	0 TREES x 875 S.F. x 0.9 x 1.5	0.00
PRESERVED CANOPY (ENERGY CREDIT)	0" x (875 S.F. / 16.7") x 0.5	0.00
TOTAL CANOPY PROVIDED		33239 (5.21%)

SIGNIFICANT TREE PRESERVATION LIST											
POINT #	SPECIES	EXEMPT (ROW)	EASEMENT		NON EXEMPT		ESA		FLOODPLAIN		SHADE VALUE
		REMOVE	REMOVE	PRESERVE	REMOVE	PRESERVE	REMOVE	PRESERVE	REMOVE	PRESERVE	
2290	ELM	12	0	0	0	0	0	0	0	0	0
2291	ELM	10	0	0	0	0	0	0	0	0	0
2293	HACKBERRY	0	0	0	0	0	11	0	0	0	0
2294	HACKBERRY	0	0	0	0	0	11	0	0	0	0
2295	HUSACHE	0	0	0	0	0	10	0	0	0	0
2296	HACKBERRY	10	0	0	0	0	0	0	0	0	0
2297	HUSACHE	10	0	0	0	0	0	0	0	0	0
2298	HUSACHE	0	0	0	15	0	0	0	0	0	0
2299	HUSACHE	0	0	0	0	0	0	0	0	0	0
2301	HACKBERRY	12	0	0	0	0	0	0	0	0	0
2304	HACKBERRY	11	0	0	0	0	0	0	0	0	0
2305	HUSACHE	0	0	0	12	0	0	0	0	0	0
2306	HUSACHE	0	0	0	13	0	0	0	0	0	0
2307	HUSACHE	0	0	0	12	0	0	0	0	0	0
2308	HUSACHE	0	0	0	13	0	0	0	0	0	0
2309	HUSACHE	0	0	0	0	12	0	0	0	0	0
2310	HACKBERRY	0	0	0	0	0	22	0	0	0	0
2311	HUSACHE	0	0	0	0	0	11	0	0	0	0
2312	HUSACHE	0	0	0	0	0	14	0	0	0	0
2313	HACKBERRY	0	0	0	0	0	10	0	0	0	0
2314	HUSACHE	0	0	0	0	0	10	0	0	0	0
2315	MESQUITE	0	0	0	13	0	0	0	0	0	0
2316	HUSACHE	0	0	0	10	0	0	0	0	0	0
2317	ELM	0	0	0	12	0	0	0	0	0	0
2318	HUSACHE	0	0	0	10	0	0	0	0	0	0
2319	HUSACHE	0	0	0	0	0	0	0	10	0	0
2320	HUSACHE	0	0	0	0	0	12	0	0	0	0
2321	HACKBERRY	0	0	0	11	0	0	0	0	0	0
2322	CEDAR	0	0	0	20	0	0	0	0	0	0
2323	ELM	10	0	0	0	0	0	0	0	0	0
2324	HACKBERRY	12	0	0	0	0	0	0	0	0	0
2325	HACKBERRY	10	0	0	0	0	0	0	0	0	0
2326	HACKBERRY	0	0	0	10	0	0	0	0	0	0
2327	HUSACHE	0	0	0	10	0	0	0	0	0	0
2328	HACKBERRY	0	0	0	0	0	0	0	17	0	0
2329	HACKBERRY	0	0	0	0	0	0	0	13	0	0
2330	HACKBERRY	0	0	0	0	0	0	0	18	0	0
2331	HACKBERRY	0	0	0	0	0	0	0	10	0	0
2332	HACKBERRY	0	0	0	0	0	0	0	0	16	838
2333	HUSACHE	11	0	0	0	0	0	0	0	0	0
2334	HACKBERRY	0	0	0	0	0	0	0	11	0	0
2335	HACKBERRY	0	0	0	0	0	0	0	0	13	681
2336	HACKBERRY	0	0	0	0	0	0	0	11	0	0
2337	HACKBERRY	0	0	0	0	0	0	0	0	15	786
2338	HACKBERRY	0	0	0	0	0	0	0	10	0	0
2339	WILLOW	0	0	0	0	0	0	0	13	0	0
2340	WILLOW	0	0	0	0	0	0	0	8	0	0
2341	WILLOW	0	0	0	0	0	0	0	11	0	0
2342	HACKBERRY	0	0	0	0	0	0	0	0	10	524
2343	ELM	0	0	0	0	0	0	0	12	0	0
2344	HACKBERRY	0	0	0	0	0	0	0	0	10	524
2345	HACKBERRY	0	0	0	0	0	0	0	0	13	681
2346	ELM	0	0	0	0	0	0	0	8	0	0
2347	WILLOW	0	0	0	0	0	0	0	14	0	0
2348	WILLOW	0	0	0	0	0	14	0	0	0	0
2349	ELM	0	0	0	0	0	0	0	7	0	0
2350	ELM	0	0	0	0	0	0	0	0	10	524
2351	ELM	0	0	0	0	0	0	0	0	12	629
2352	ELM	0	0	0	0	0	0	0	0	11	576
2353	ELM	0	0	0	0	0	0	0	0	13	681
2355	HUSACHE	0	0	0	0	0	0	12	0	0	0
2363	ELM	0	0	0	0	11	0	0	0	0	576
2364	HACKBERRY	0	0	0	0	0	0	13	0	0	681
2365	HACKBERRY	0	0	0	0	0	0	16	0	0	838
2366	HACKBERRY	0	0	0	0	10	0	0	0	0	524
2367	HACKBERRY	0	0	0	10	0	0	0	0	0	0
2368	HACKBERRY	0	0	0	15	0	0	0	0	0	0
2369	HACKBERRY	0	0	0	0	10	0	0	0	0	524
2370	HACKBERRY	0	0	0	0	0	11	0	0	0	576
2371	WILLOW	0	0	0	0	0	14	0	0	0	0
2372	HACKBERRY	0	0	0	0	0	6	0	0	0	0
2373	HACKBERRY	0	0	0	0	0	12	0	0	0	0
2374	WILLOW	0	0	0	0	0	17	0	0	0	0
2375	WILLOW	0	0	0	0	0	13	0	0	0	0
2376	HACKBERRY	26	0	0	0	0	0	0	0	0	0
2377	HACKBERRY	0	0	0	0	0	0	0	10	0	0
2378	HACKBERRY	0	0	0	0	0	0	0	11	0	0
2379	HACKBERRY	0	0	0	0	0	0	0	13	0	0
2380	HACKBERRY	0	0	0	0	0	0	0	12	0	0
2381	HACKBERRY	0	0	0	0	0	0	0	0	10	524
2382	HACKBERRY	0	0	0	0	0	0	0	12	0	0
2383	HACKBERRY	0	0	0	0	0	0	0	15	0	0
2384	HACKBERRY	0	0	0	0	0	0	0	10	0	0
2385	ELM	0	0	0	0	0	0	0	6	0	0
2386	HACKBERRY	0	0	0	0	0	0	0	0	12	629
2387	ELM	0	0	0	0	0	0	0	7	0	0
2388	WILLOW	0	0	0	0	0	0	0	16	0	0
2389	WILLOW	0	0	0	0	0	0	0	0	16	0
2390	HACKBERRY	0	0	0	0	0	0	0	0	15	786
2391	HACKBERRY	0	0	0	0	0	0	0	0	10	524
2392	WILLOW	0	0	0	0	0	0	0	0	13	0
2393	HACKBERRY	0	0	0	0	0	0	0	0	11	576
2394	HACKBERRY	0	0	0	0	0	0	0	0	11	576
2395	HACKBERRY	0	0	0	0	0	10	0	0	0	0
2396	HACKBERRY	0	0	0	0	0	0	0	0	11	576
2399	HACKBERRY	0	0	0	0	0	0	0	12	0	0
2401	HACKBERRY	0	0	0	0	0	0	4	0	0	0
2402	HACKBERRY	0	0	0	0	0	10	0	0	0	0
2403	HACKBERRY	0	0	0	0	0	12	0	0	0	0
2404	HACKBERRY	0	0	0	0	0	0	13	0	0	681
2405	HACKBERRY	0	0	0	0	0	11	0	0	0	0
2406	HACKBERRY	0	0	0	0	0	11	0	0	0	0
2407	HACKBERRY	0	0	0	0	0	12	0	0	0	0
2408	HACKBERRY	0	0	0	10	0	0	0	0	0	0
2409	HACKBERRY	0	0	0	10	0	0	0	0	0	0
2410	HACKBERRY	0	0	0	0	0	13	0	0	0	0
2411	HACKBERRY	0	0	0	11	0	0	0	0	0	0
2412	HACKBERRY	0	0	0	13	0	0	0	0	0	0
2413	HACKBERRY	0	0	0	10	0	0	0	0	0	0
2414	HACKBERRY	0	0	0	19	0	0	0	0	0	0
2415	HACKBERRY	0	0	0	14	0	0	0	0	0	0

2416	HACKBERRY	0	0	0	12	0	0	0	0	0	0
2417	HACKBERRY	0	0	0	13	0	0	0	0	0	0
2418	HACKBERRY	0	0	0	14	0	0	0	0	0	0
2419	HACKBERRY	0	0	0	11	0	0	0	0	0	0
2420	HUISACHE	0	0	0	12	0	0	0	0	0	0
2421	HUISACHE	0	0	0	11	0	0	0	0	0	0
2422	HACKBERRY	0	0	0	10	0	0	0	0	0	0
2423	HACKBERRY	0	0	0	11	0	0	0	0	0	0
2424	HACKBERRY	0	0	0	10	0	0	0	0	0	0
2425	HACKBERRY	10	0	0	0	0	0	0	0	0	0
2426	HACKBERRY	15	0	0	0	0	0	0	0	0	0
2427	MESQUITE	11	0	0	0	0	0	0	0	0	0
2428	HACKBERRY	12	0	0	0	0	0	0	0	0	0
2429	HACKBERRY	11	0	0	0	0	0	0	0	0	0
2430	HACKBERRY	11	0	0	0	0	0	0	0	0	0
2431	HACKBERRY	11	0	0	0	0	0	0	0	0	0
2432	HACKBERRY	13	0	0	0	0	0	0	0	0	0
2433	HACKBERRY	0	0	0	10	0	0	0	0	0	0
2434	HACKBERRY	0	0	0	11	0	0	0	0	0	0
2435	HUISACHE	0	0	0	11	0	0	0	0	0	0
2436	HACKBERRY	10	0	0	0	0	0	0	0	0	0
2437	HACKBERRY	11	0	0	0	0	0	0	0	0	0
2438	HACKBERRY	10	0	0	0	0	0	0	0	0	0
2439	HACKBERRY	10	0	0	0	0	0	0	0	0	0
2440	HACKBERRY	11	0	0	0	0	0	0	0	0	0
2441	HACKBERRY	10	0	0	0	0	0	0	0	0	0
2442	HACKBERRY	10	0	0	0	0	0	0	0	0	0
2443	ELM	13	0	0	0	0	0	0	0	0	0
2444	HACKBERRY	11	0	0	0	0	0	0	0	0	0
2445	HACKBERRY	11	0	0	0	0	0	0	0	0	0
2446	HACKBERRY	11	0	0	0	0	0	0	0	0	0
2447	HACKBERRY	11	0	0	0	0	0	0	0	0	0
2448	HACKBERRY	12	0	0	0	0	0	0	0	0	0
2449	HACKBERRY	0	0	0	11	0	0	0	0	0	0
2450	HACKBERRY	0	0	0	14	0	0	0	0	0	0
2451	HACKBERRY	0	0	0	0	10	0	0	0	0	524
2452	HACKBERRY	0	0	0	14	0	0	0	0	0	0
2453	HACKBERRY	0	0	0	11	0	0	0	0	0	0
2454	HACKBERRY	0	0	0	10	0	0	0	0	0	0
2455	HACKBERRY	10	0	0	0	0	0	0	0	0	0
2456	HACKBERRY	10	0	0	0	0	0	0	0	0	0
2457	HUISACHE	11	0	0	0	0	0	0	0	0	0
2458	HACKBERRY	12	0	0	0	0	0	0	0	0	0
2459	HACKBERRY	16	0	0	0	0	0	0	0	0	0
2460	HACKBERRY	0	0	0	10	0	0	0	0	0	0
2461	HACKBERRY	0	0	0	11	0	0	0	0	0	0
2462	HACKBERRY	0	0	0	0	0	0	0	0	0	0
2463	HACKBERRY	0	0	0	10	0	0	0	0	0	0
2464	HACKBERRY	0	0	0	0	16	0	0	0	0	0
2465	HACKBERRY	0	0	0	0	0	0	0	0	11	576</

2536	HACKBERRY	0	0	0	12	0	0	0	0	0	0	0	0
2537	WILLOW	0	0	0	6	0	0	0	0	0	0	0	0
2538	HACKBERRY	0	0	0	13	0	0	0	0	0	0	0	0
2539	WILLOW	0	0	0	21	0	0	0	0	0	0	0	0
2540	HACKBERRY	0	0	0	10	0	0	0	0	0	0	0	0
2542	WILLOW	0	0	0	18	0	0	0	0	0	0	0	0
2543	HACKBERRY	0	0	0	11	0	0	0	0	0	0	0	0
2544	HACKBERRY	0	0	0	10	0	0	0	0	0	0	0	0
2545	HACKBERRY	0	0	0	12	0	0	0	0	0	0	0	0
2546	HACKBERRY	0	0	0	10	0	0	0	0	0	0	0	0
2547	HACKBERRY	0	0	0	10	0	0	0	0	0	0	0	0
2548	HACKBERRY	11	0	0	0	0	0	0	0	0	0	0	0
2549	ASH	12	0	0	0	0	0	0	0	0	0	0	0
2551	ASH	0	0	0	0	0	0	0	0	10	0	0	0
2555	HUISACHE	10	0	0	0	0	0	0	0	0	0	0	0
2556	HACKBERRY	11	0	0	0	0	0	0	0	0	0	0	0
2557	HACKBERRY	10	0	0	0	0	0	0	0	0	0	0	0
2558	HACKBERRY	10	0	0	0	0	0	0	0	0	0	0	0
2559	HACKBERRY	10	0	0	0	0	0	0	0	0	0	0	0
2560	HACKBERRY	10	0	0	0	0	0	0	0	0	0	0	0
2561	HUISACHE	10	0	0	0	0	0	0	0	0	0	0	0
2562	HACKBERRY	13	0	0	0	0	0	0	0	0	0	0	0
2563	HACKBERRY	11	0	0	0	0	0	0	0	0	0	0	0
2564	HACKBERRY	11	0	0	0	0	0	0	0	0	0	0	0
2565	HACKBERRY	0	0	0	13	0	0	0	0	0	0	0	0
2566	HUISACHE	14	0	0	0	0	0	0	0	0	0	0	0
2567	HACKBERRY	11	0	0	0	0	0	0	0	0	0	0	0
2568	HACKBERRY	0	0	0	10	0	0	0	0	0	0	0	0
2569	ELM	0	0	0	16	0	0	0	0	0	0	0	0
2570	HACKBERRY	0	0	0	10	0	0	0	0	0	0	0	0
2571	HACKBERRY	0	0	0	14	0	0	0	0	0	0	0	0
2572	HACKBERRY	0	0	0	13	0	0	0	0	0	0	0	0
2573	HACKBERRY	0	0	0	11	0	0	0	0	0	0	0	0
2574	ASH	0	0	0	13	0	0	0	0	0	0	0	0
2575	HACKBERRY	0	0	0	14	0	0	0	0	0	0	0	0
2576	HACKBERRY	0	0	0	10	0	0	0	0	0	0	0	0
2577	HACKBERRY	0	0	0	10	0	0	0	0	0	0	0	0
2578	HACKBERRY	0	0	0	10	0	0	0	0	0	0	0	0
2579	HACKBERRY	0	0	0	11	0	0	0	0	0	0	0	0
2580	ASH	0	0	0	10	0	0	0	0	0	0	0	0
2581	HACKBERRY	11	0	0	0	0	0	0	0	0	0	0	0
2582	WILLOW	19	0	0	0	0	0	0	0	0	0	0	0
2584	WILLOW	13	0	0	0	0	0	0	0	0	0	0	0
2585	WILLOW	15	0	0	0	0	0	0	0	0	0	0	0
2586	WILLOW	0	0	0	15	0	0	0	0	0	0	0	0
2588	HACKBERRY	0	0	0	13	0	0	0	0	0	0	0	0
2589	WILLOW	0	0	0	21	0	0	0	0	0	0	0	0
2590	HACKBERRY	0	0	0	15	0	0	0	0	0	0	0	0
2591	ELM	8	0	0	0	0	0	0	0	0	0	0	0
2592	HACKBERRY	30	0	0	0	0	0	0	0	0	0	0	0
2593	HACKBERRY	0	0	0	13	0	0	0	0	0	0	0	0
2594	HACKBERRY	0	0	0	10	0	0	0	0	0	0	0	0
2596	HACKBERRY	0	0	0	13	0	0	0	0	0	0	0	0
2597	HACKBERRY	0	0	0	10	0	0	0	0	0	0	0	0
2598	HACKBERRY	0	0	0	10	0	0	0	0	0	0	0	0
2599	HACKBERRY	0	0	0	0	0	13	0	0	0	0	0	0
2600	ELM	0	0	0	0	0	13	0	0	0	0	0	0
22101	HACKBERRY	0	0	0	12	0	0	0	0	0	0	0	0
22101	ASH	0	0	0	17	0	0	0	0	0	0	0	0
22103	HACKBERRY	0	0	0	11	0	0	0	0	0	0	0	0
22104	PECAN	0	0	0	9	0	0	0	0	0	0	0	0
22105	HACKBERRY	0	0	0	0	12	0	0	0	0	0	629	
22106	HACKBERRY	0	14	0	0	0	0	0	0	0	0	0	0
22107	HUISACHE	0	0	0	12	0	0	0	0	0	0	0	0
22108	HACKBERRY	0	0	0	14	0	0	0	0	0	0	0	0
22257	HACKBERRY	0	0	0	0	0	0	0	11	0	0	0	0
22258	HACKBERRY	0	0	0	0	0	0	0	0	11	576	0	0
22259	ELM	0	0	0	0	0	0	0	0	0	7	367	0
22260	HUISACHE	0	0	0	0	0	0	0	11	0	0	0	0
22261	ELM	0	0	0	0	0	0	0	7	7	0	0	0
22262	ELM	0	0	0	0	0	0	0	0	0	10	524	0
22264	ELM	0	0	0	0	0	0	0	0	0	8	419	0
22265	HACKBERRY	0	0	0	0	0	0	0	0	0	10	524	0
22268	ELM	11	0	0	0	0	0	0	0	0	0	0	0
22269	HACKBERRY	0	0	0	10	0	0	0	0	0	0	0	0
22270	HACKBERRY	0	0	0	10	0	0	0	0	0	0	0	0
22271	HACKBERRY	13	0	0	0	0	0	0	0	0	0	0	0
22272	HACKBERRY	13	0	0	0	0	0	0	0	0	0	0	0
22273	HACKBERRY	20	0	0	0	0	0	0	0	0	0	0	0
22275	HACKBERRY	12	0	0	0	0	0	0	0	0	0	0	0
22276	HACKBERRY	0	0	0	0	0	11	0	0	0	0	0	0
22277	ELM	0	0	0	0	0	0	0	7	0	0	0	0
22278	HACKBERRY	0	0	0	0	0	0	0	14	0	0	0	0
22279	ELM	0	0	0	7	0	0	0	0	0	0	0	0
22280	ELM	0	0	0	0	0	8	0	0	0	0	0	0
22281	ELM	0	0	0	0	0	12	0	0	0	0	0	0
22282	ELM	0	0	0	0	0	0	0	7	0	0	0	0
22283	HACKBERRY	0	0	0	0	0	0	0	30	0	0	0	0
22284	HACKBERRY	0	0	0	0	0	0	0	11	0	0	0	0
22285	ELM	0	0	0	0	0	0	0	14	0	0	0	0
22286	HACKBERRY	0	0	0	0	0	0	0	13	0	0	0	0
22287	ELM	0	0	0	0	0	0	0	15	0	0	0	0
22288	ELM	0	0	0	0	0	0	0	12	0	0	0	0
22289	ELM	0	0	0	0	0	0	0	7	0	0	0	0
22290	ELM	0	0	0	0	0	0	0	6	0	0	0	0
22291	ELM	0	0	0	0	0	0	0	6	0	0	0	0
22292	ELM	0	0	0	0	0	0	0	12	0	0	0	0
22293	ELM	0	0	0	0	0	7	0	0	0	0	0	0
22294	HACKBERRY	0	12	0	0	0	0	0	0	0	0	0	0
22295	HACKBERRY	0	14	0	0	0	0	0	0	0	0	0	0
22296	HACKBERRY	0	0	0	0	0	0	0	10	0	0	0	0
22297	ELM	0	0	0	0	0	12	0	0	0	0	0	0
22298	ELM	0	0	0	7	0	0	0	0	0	0	0	0
22299	HACKBERRY	0	0	0	10	0	0	0	0	0	0	0	0
22300	HACKBERRY	0	0	0	10	0	0	0	0	0	0	0	0
999999	TOTAL	1062	40	0	1169	76	541	65	544	273	19753		

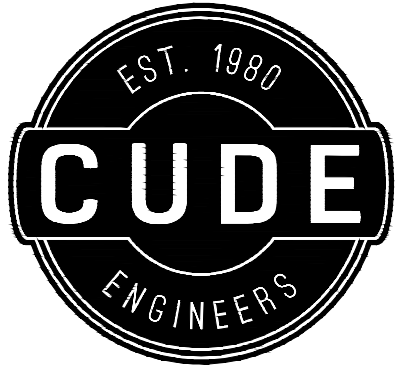

4122 Pond Hill Road, Suite 101
San Antonio, Texas 78231
T: (210) 681.2951 F: (210) 523.7112

**MEDICAL CENTER RESIDENTIAL
PLAT 20-11800279**

TREE PRESERVATION PLAN

DATE
./06/2021

PROJECT NO.
03054.007

DRAWN BY
KMH/MCC

CHECKED BY
SWM/JAM

REVISIONS

1. 1/6/21 - REVISED TREE PRESERVATION REQUIREMENTS TABLE

2.

3. _____

4.

5.

6.

7.

8. _____

9.

[illegible]

CUDE ENGINEERS

TBPE No. 455
TBPLS No. 1004850

PLAT NO.
20-11800279

TPP-3