

Service or Storage

**20196.00 Oliver
Trucking**
Enter address here

Enter address here

03/29/21

Bruce Benner AIA, 12382
These documents are incomplete
and may not be used for regulatory
approval, permit, or construction.

**BENNETT • BENNER
PARTNERS**
ARCHITECTURE + INTERIORS + PLANNING

ARCHITECTURE + INTERIOR

■ 500 West Seventh Street Suite 1400
Fort Worth, Texas 76102
Tel 817.335.4991 Fax 817.877.1861
www.bbptx.com

SD

Project No: 20196.00


Issue Date: 03/29/21

Rev	Description	Date
-----	-------------	------

plot date/time: 4/1/2021 10:11:08 AM

ARCHITECTURAL SITE
PLAN

AS100

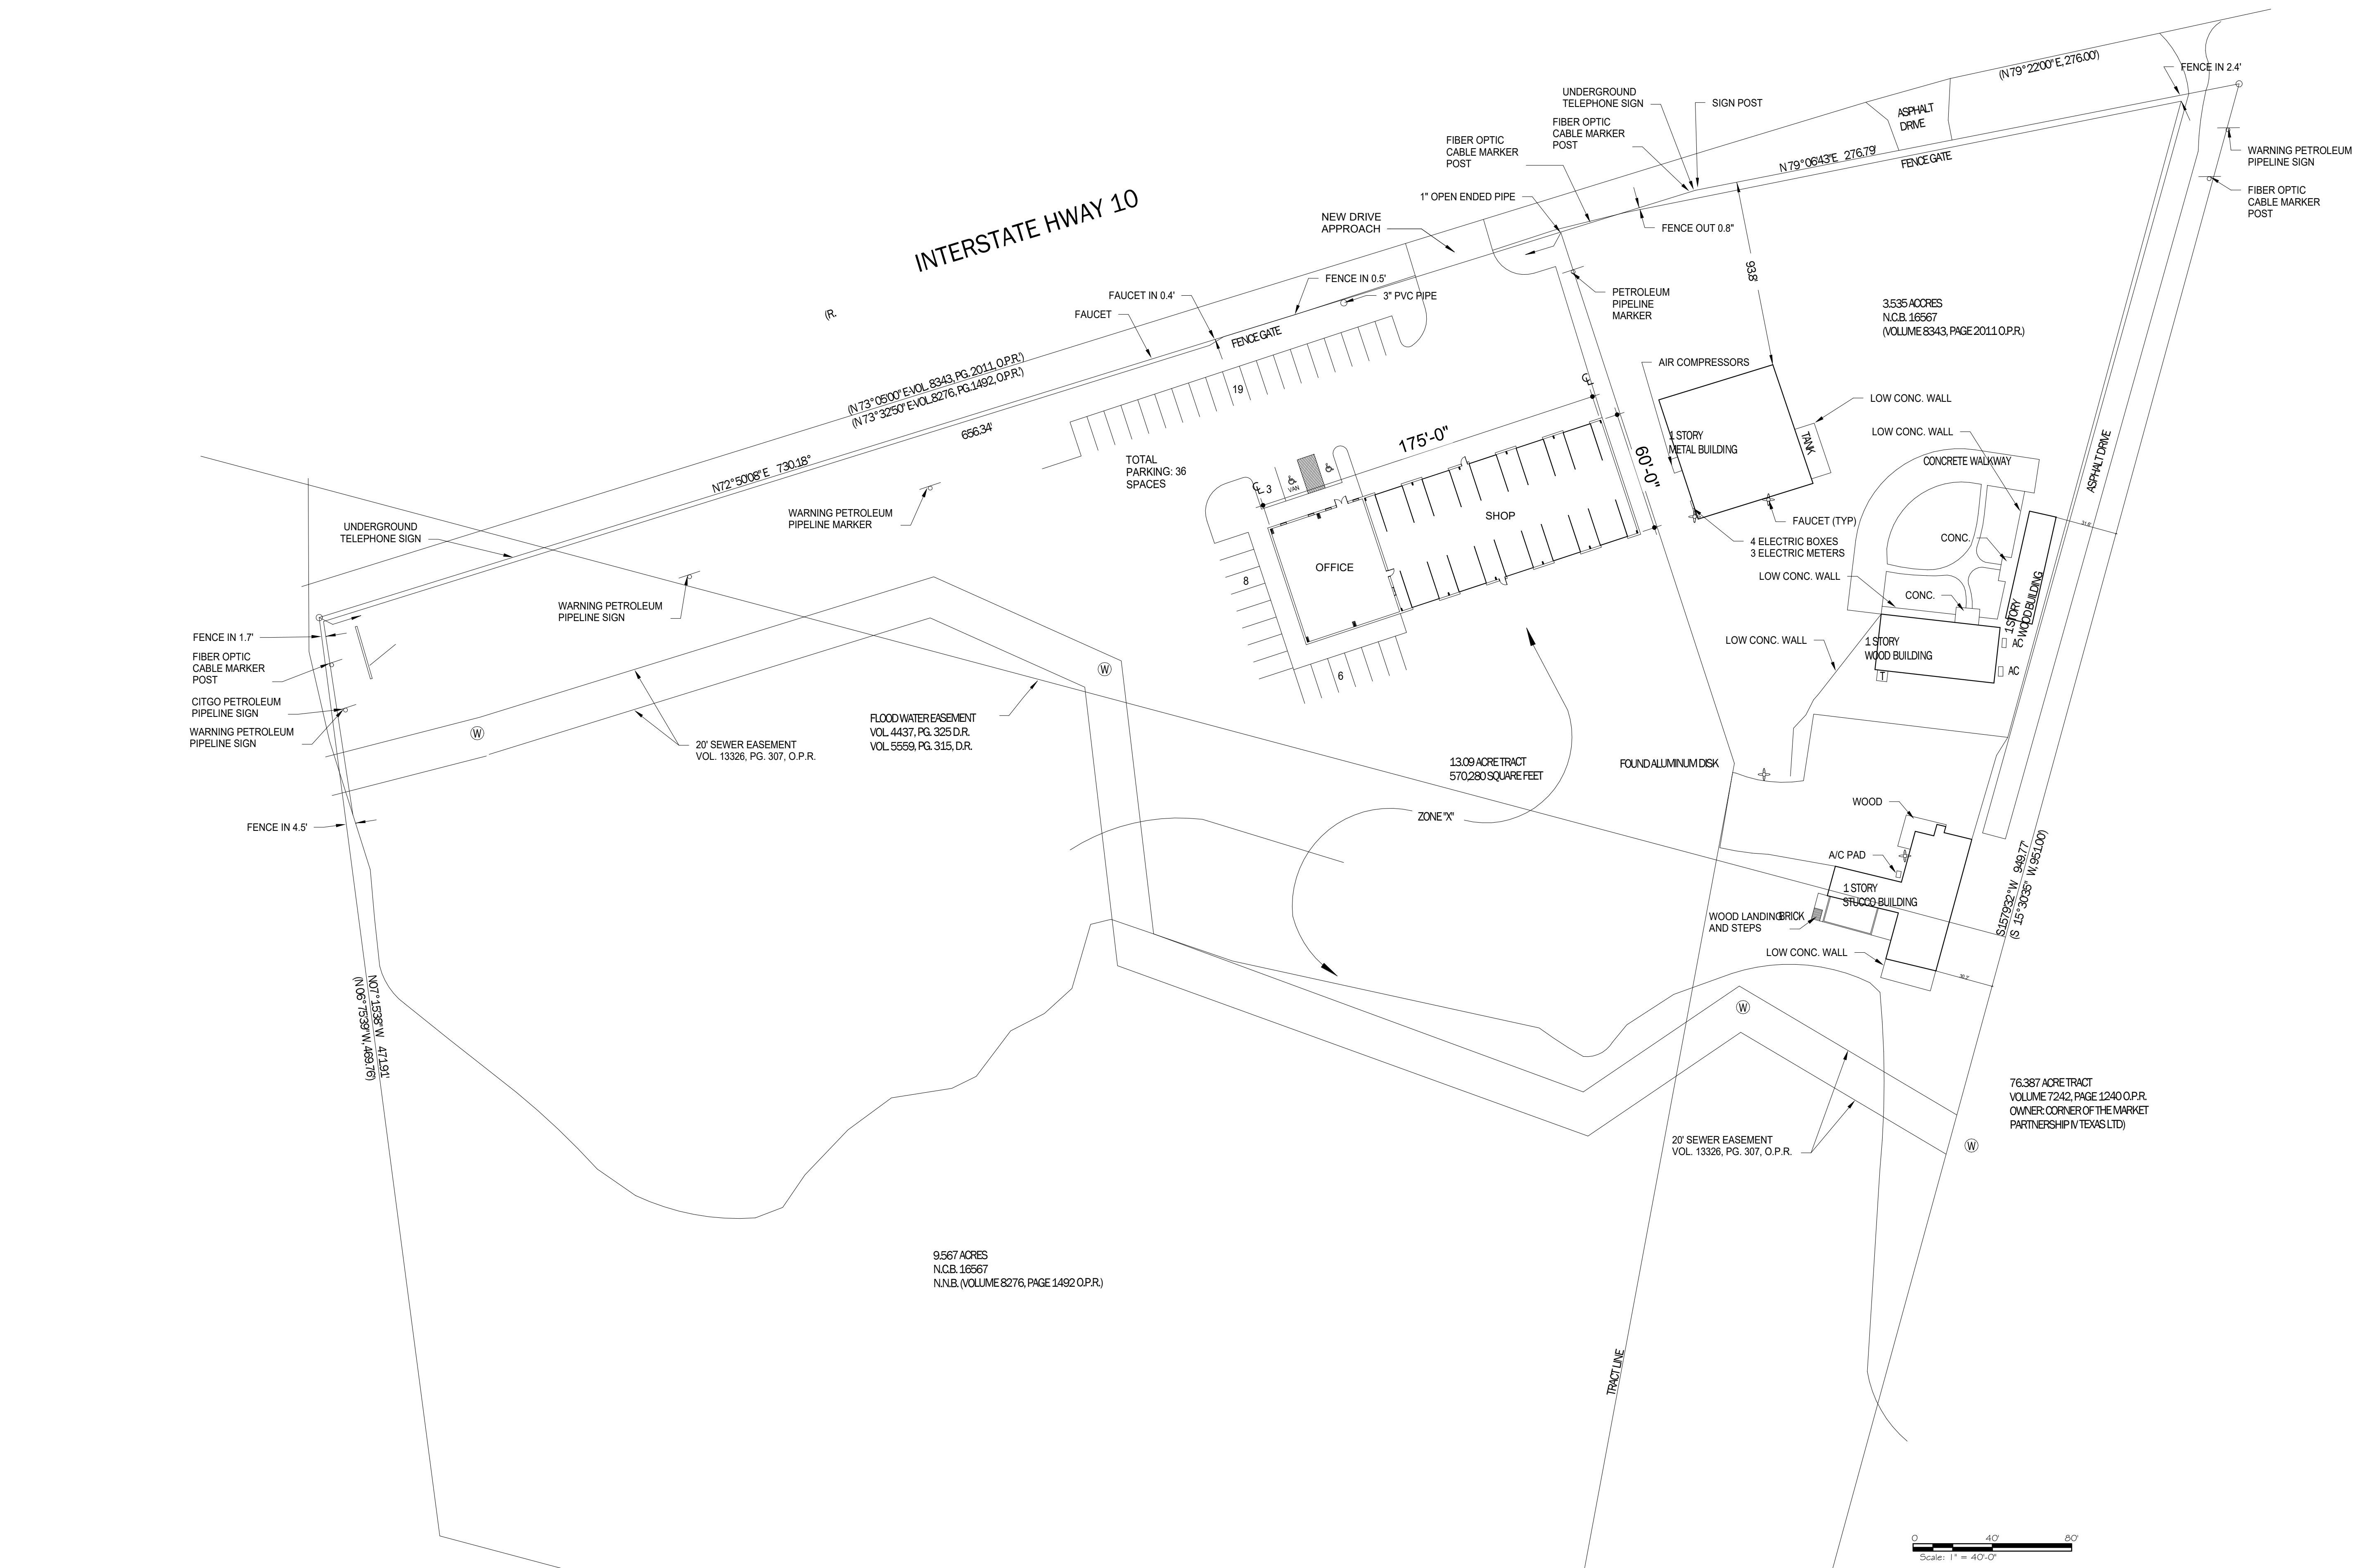

PROPOSED SITE PLAN
1" = 40'-0"

"I, Andrew Oliver, the property owner, acknowledge that this site plan submitted for the purpose of rezoning this property is in accordance with all applicable provisions of the Unified Development Code. Additionally, I understand that City Council approval of a site plan in conjunction with a rezoning case does not relieve me from adherence to any/all City adopted Codes at the time of plan submittal for building permits."