


Z2021-10700118 CD

FROM: "C-3NA RIO-1 UC-2 NCD-9 AHOD" General Commercial Nonalcoholic Sales District  
TO: "C-1 CD RIO-1 UC-2 NCD-9 AHOD" Light Commercial District with a Conditional Use for a Mobile Food Court

Numbers 1 - 12 are a combination of portable sheds, food trucks, and retail trucks.

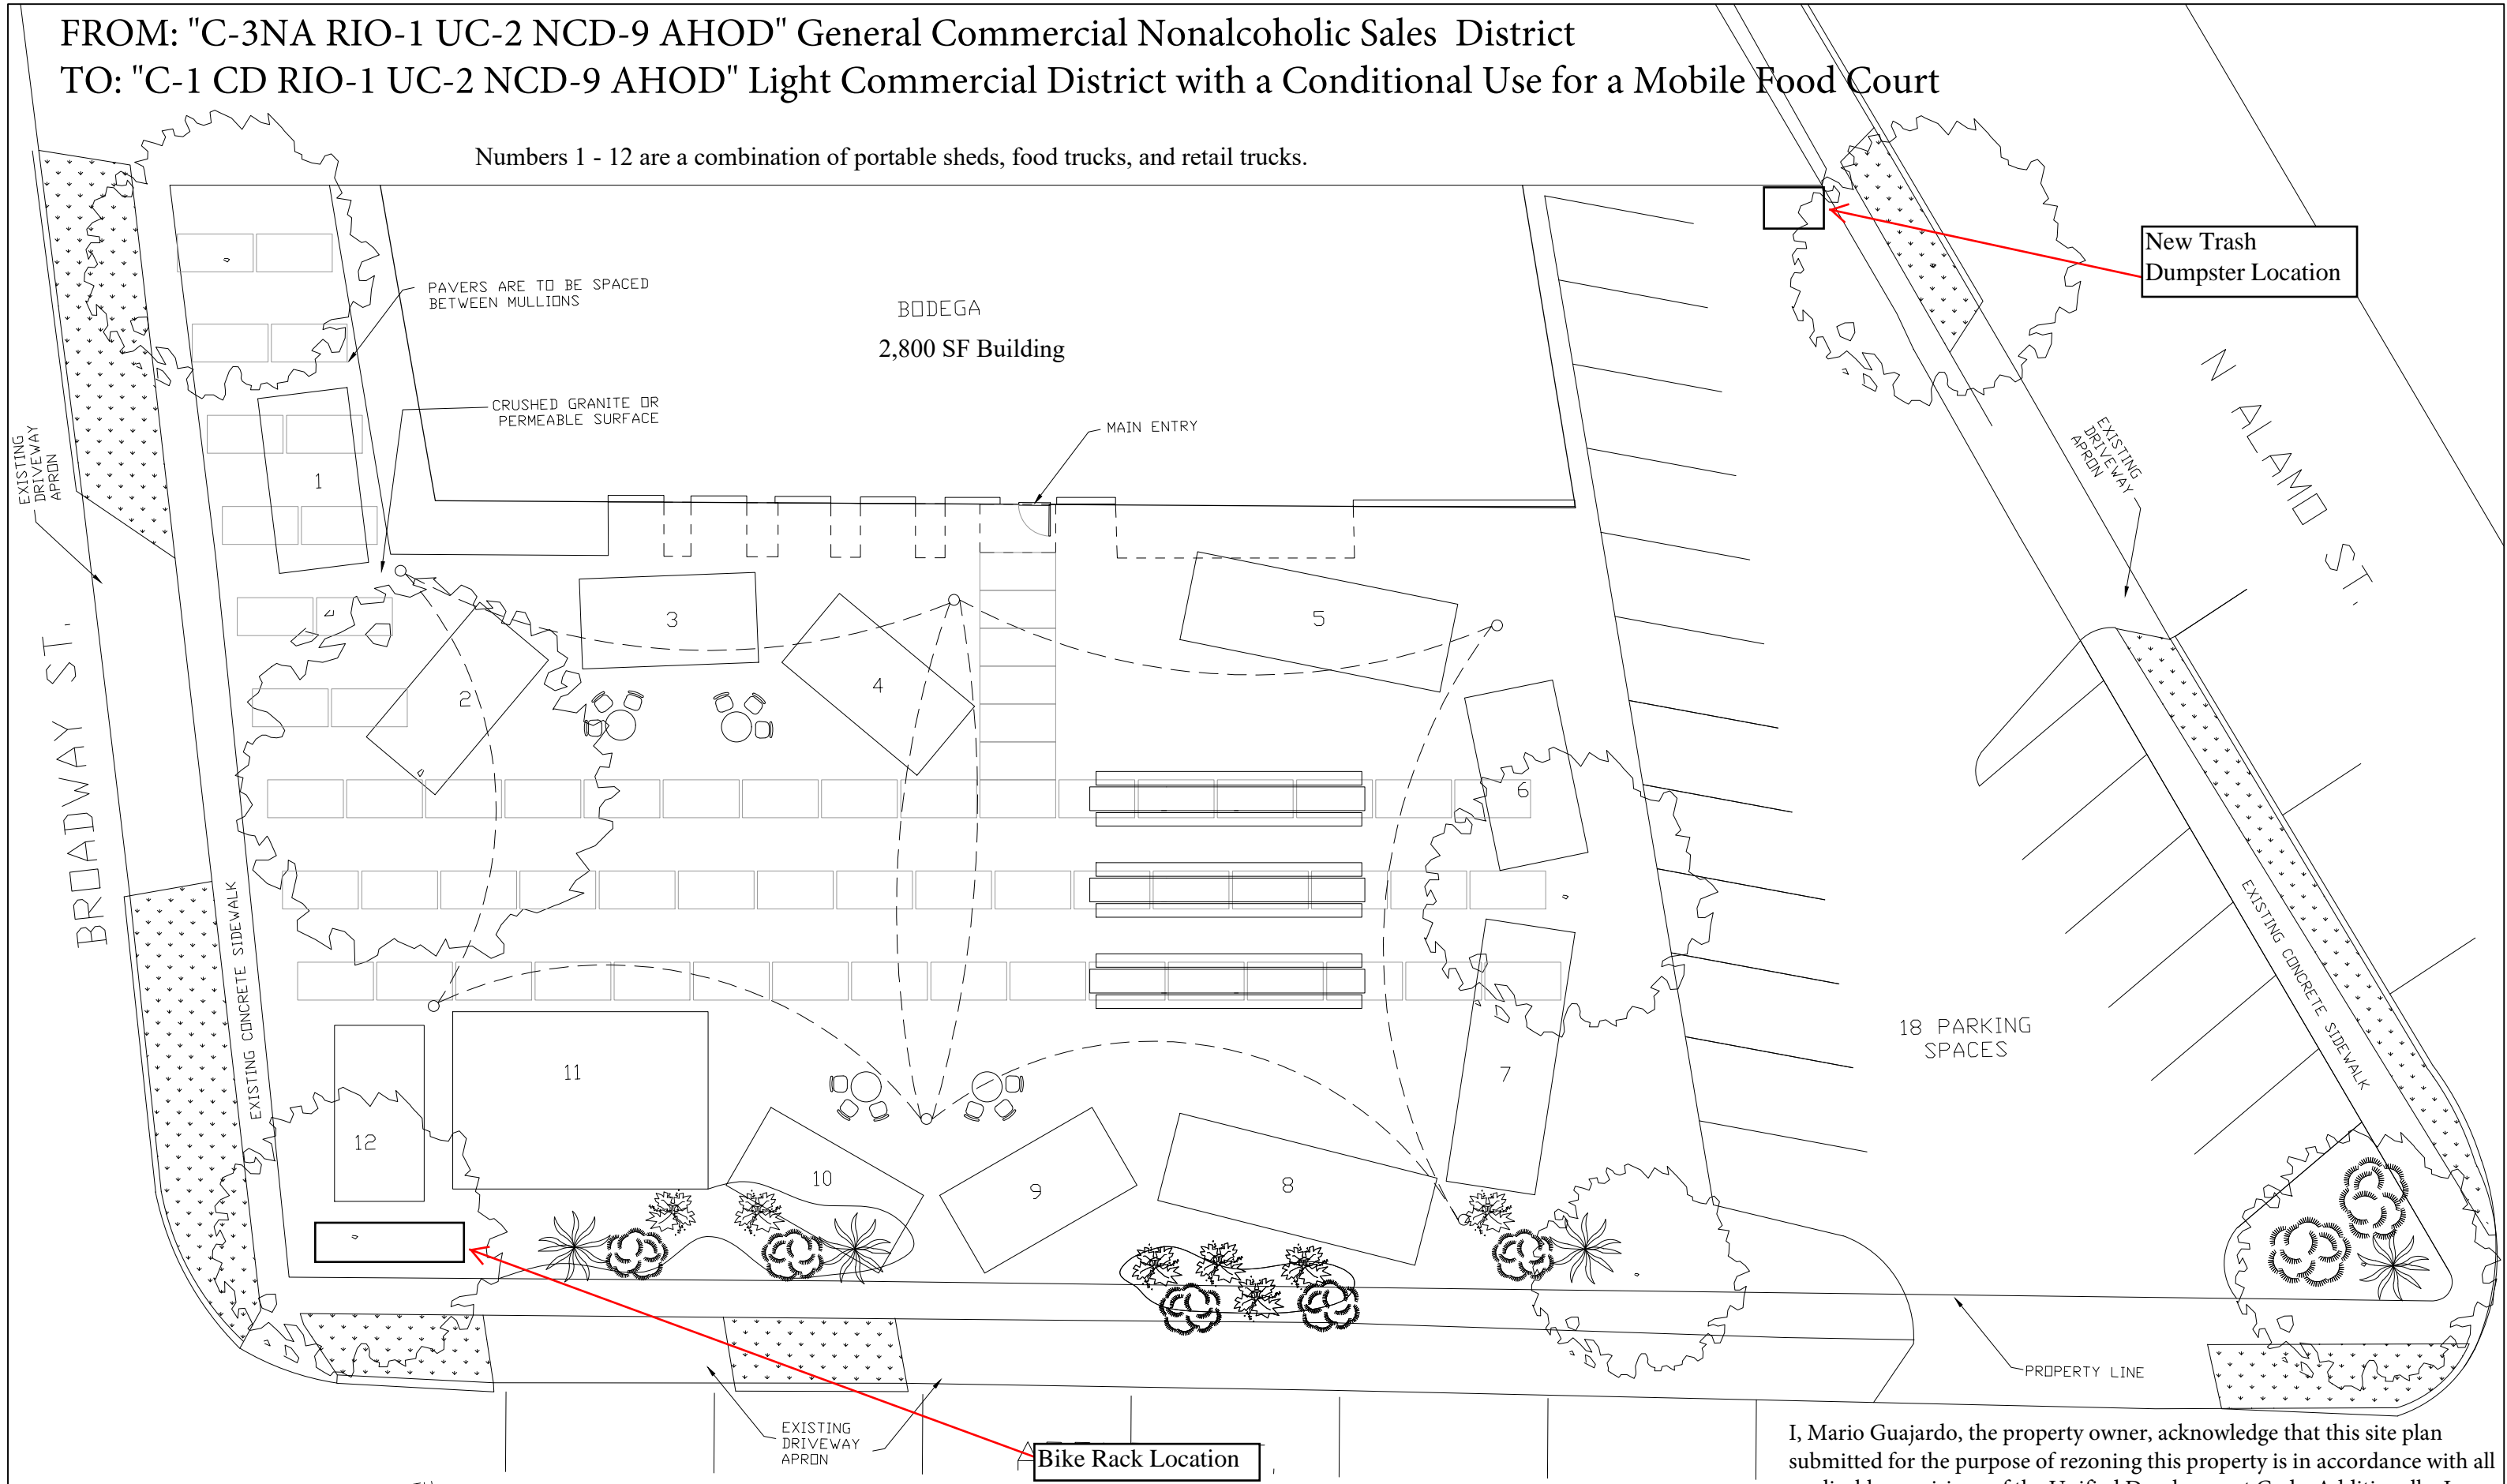

I, Mario Guajardo, the property owner, acknowledge that this site plan submitted for the purpose of rezoning this property is in accordance with all applicable provisions of the Unified Development Code. Additionally, I understand that City Council approval of a site plan in conjunction with a rezoning case does not relieve me from adherence to any/all City adopted Codes at the time of plan submittal for building permits.